
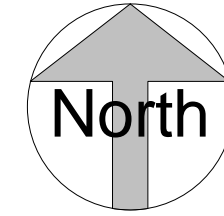


The scaling of this drawing cannot be assured
 Revision _____ Date _____ Drn _____ Ckd _____

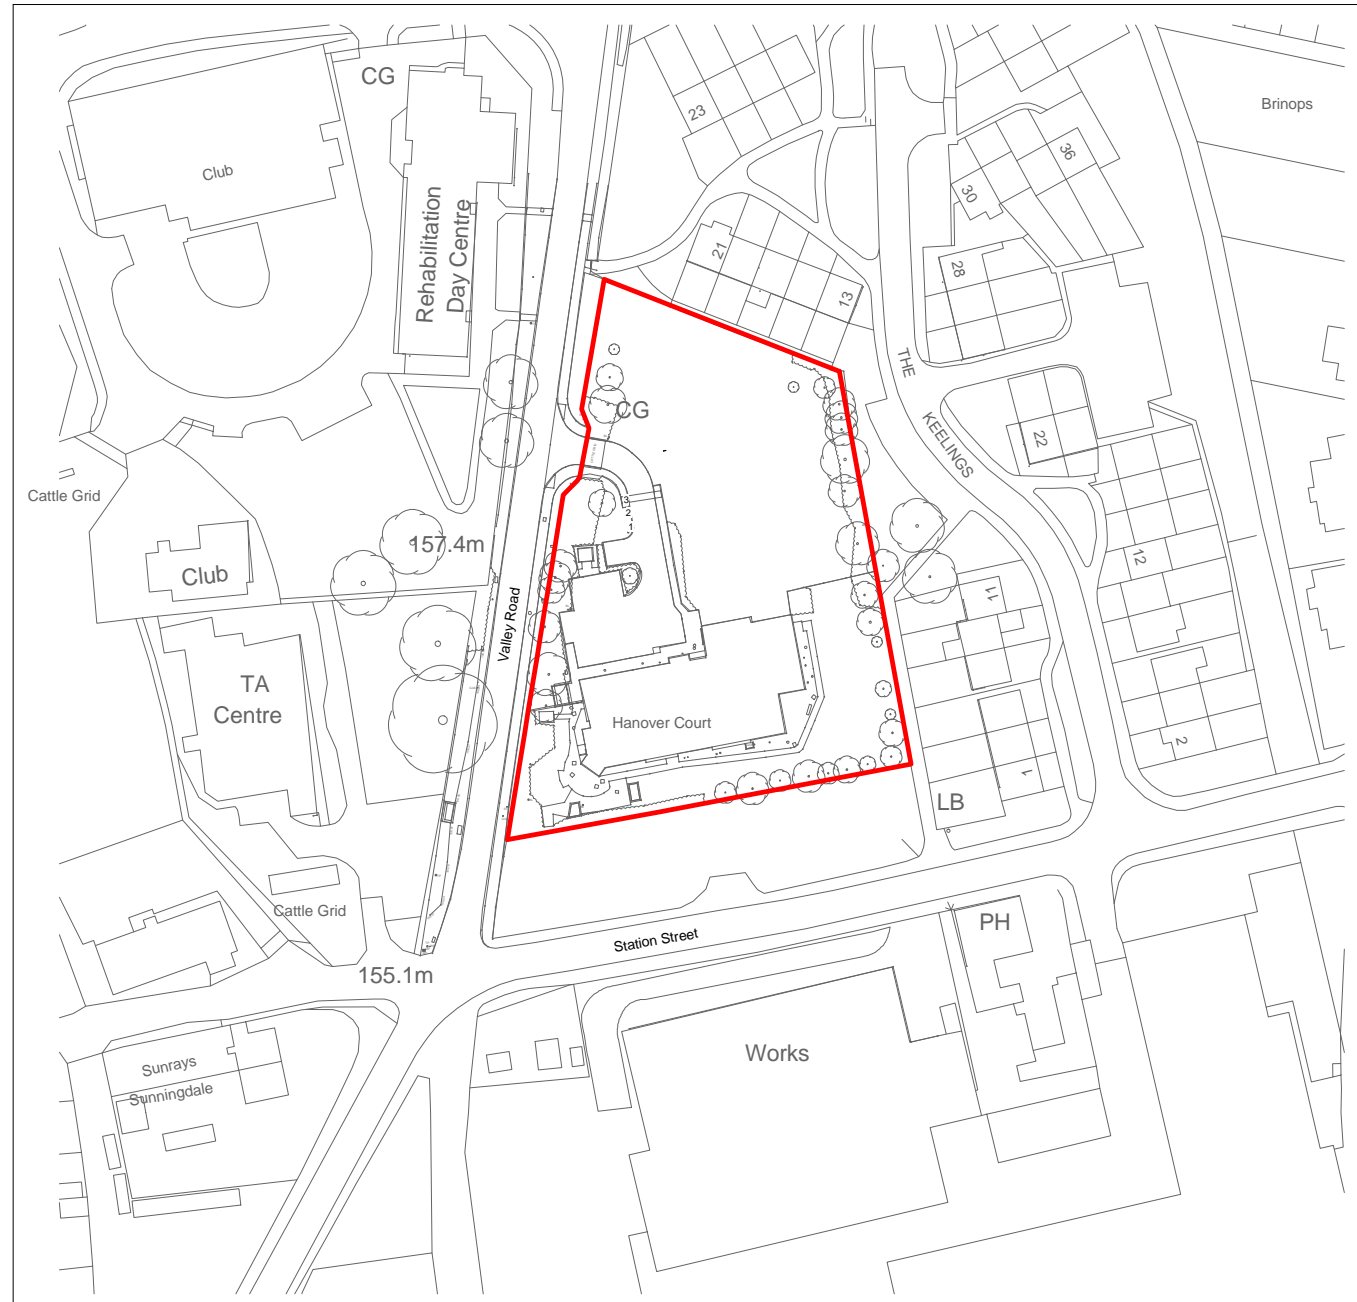

Site Application Boundary

Project
**Cinderford Extra Care
 Home Extension**
 Drawing Title
Location Plan

Date	Scale	Drawn by	Check by
10/02/13	1 : 1250 @ A3	TM	GH
Project No	Drawing No		Revision
21881	PL_01		


**BARTON
 WILLMORE**

Planning • Master Planning & Urban Design
 Architecture • Landscape Planning & Design • Project Services
 Environmental & Sustainability Assessment • Graphic Design

bartonwillmore.co.uk



Reading London Bristol Cambridge Cardiff Ebbsfleet Edinburgh Leeds Manchester Solihull Newcastle

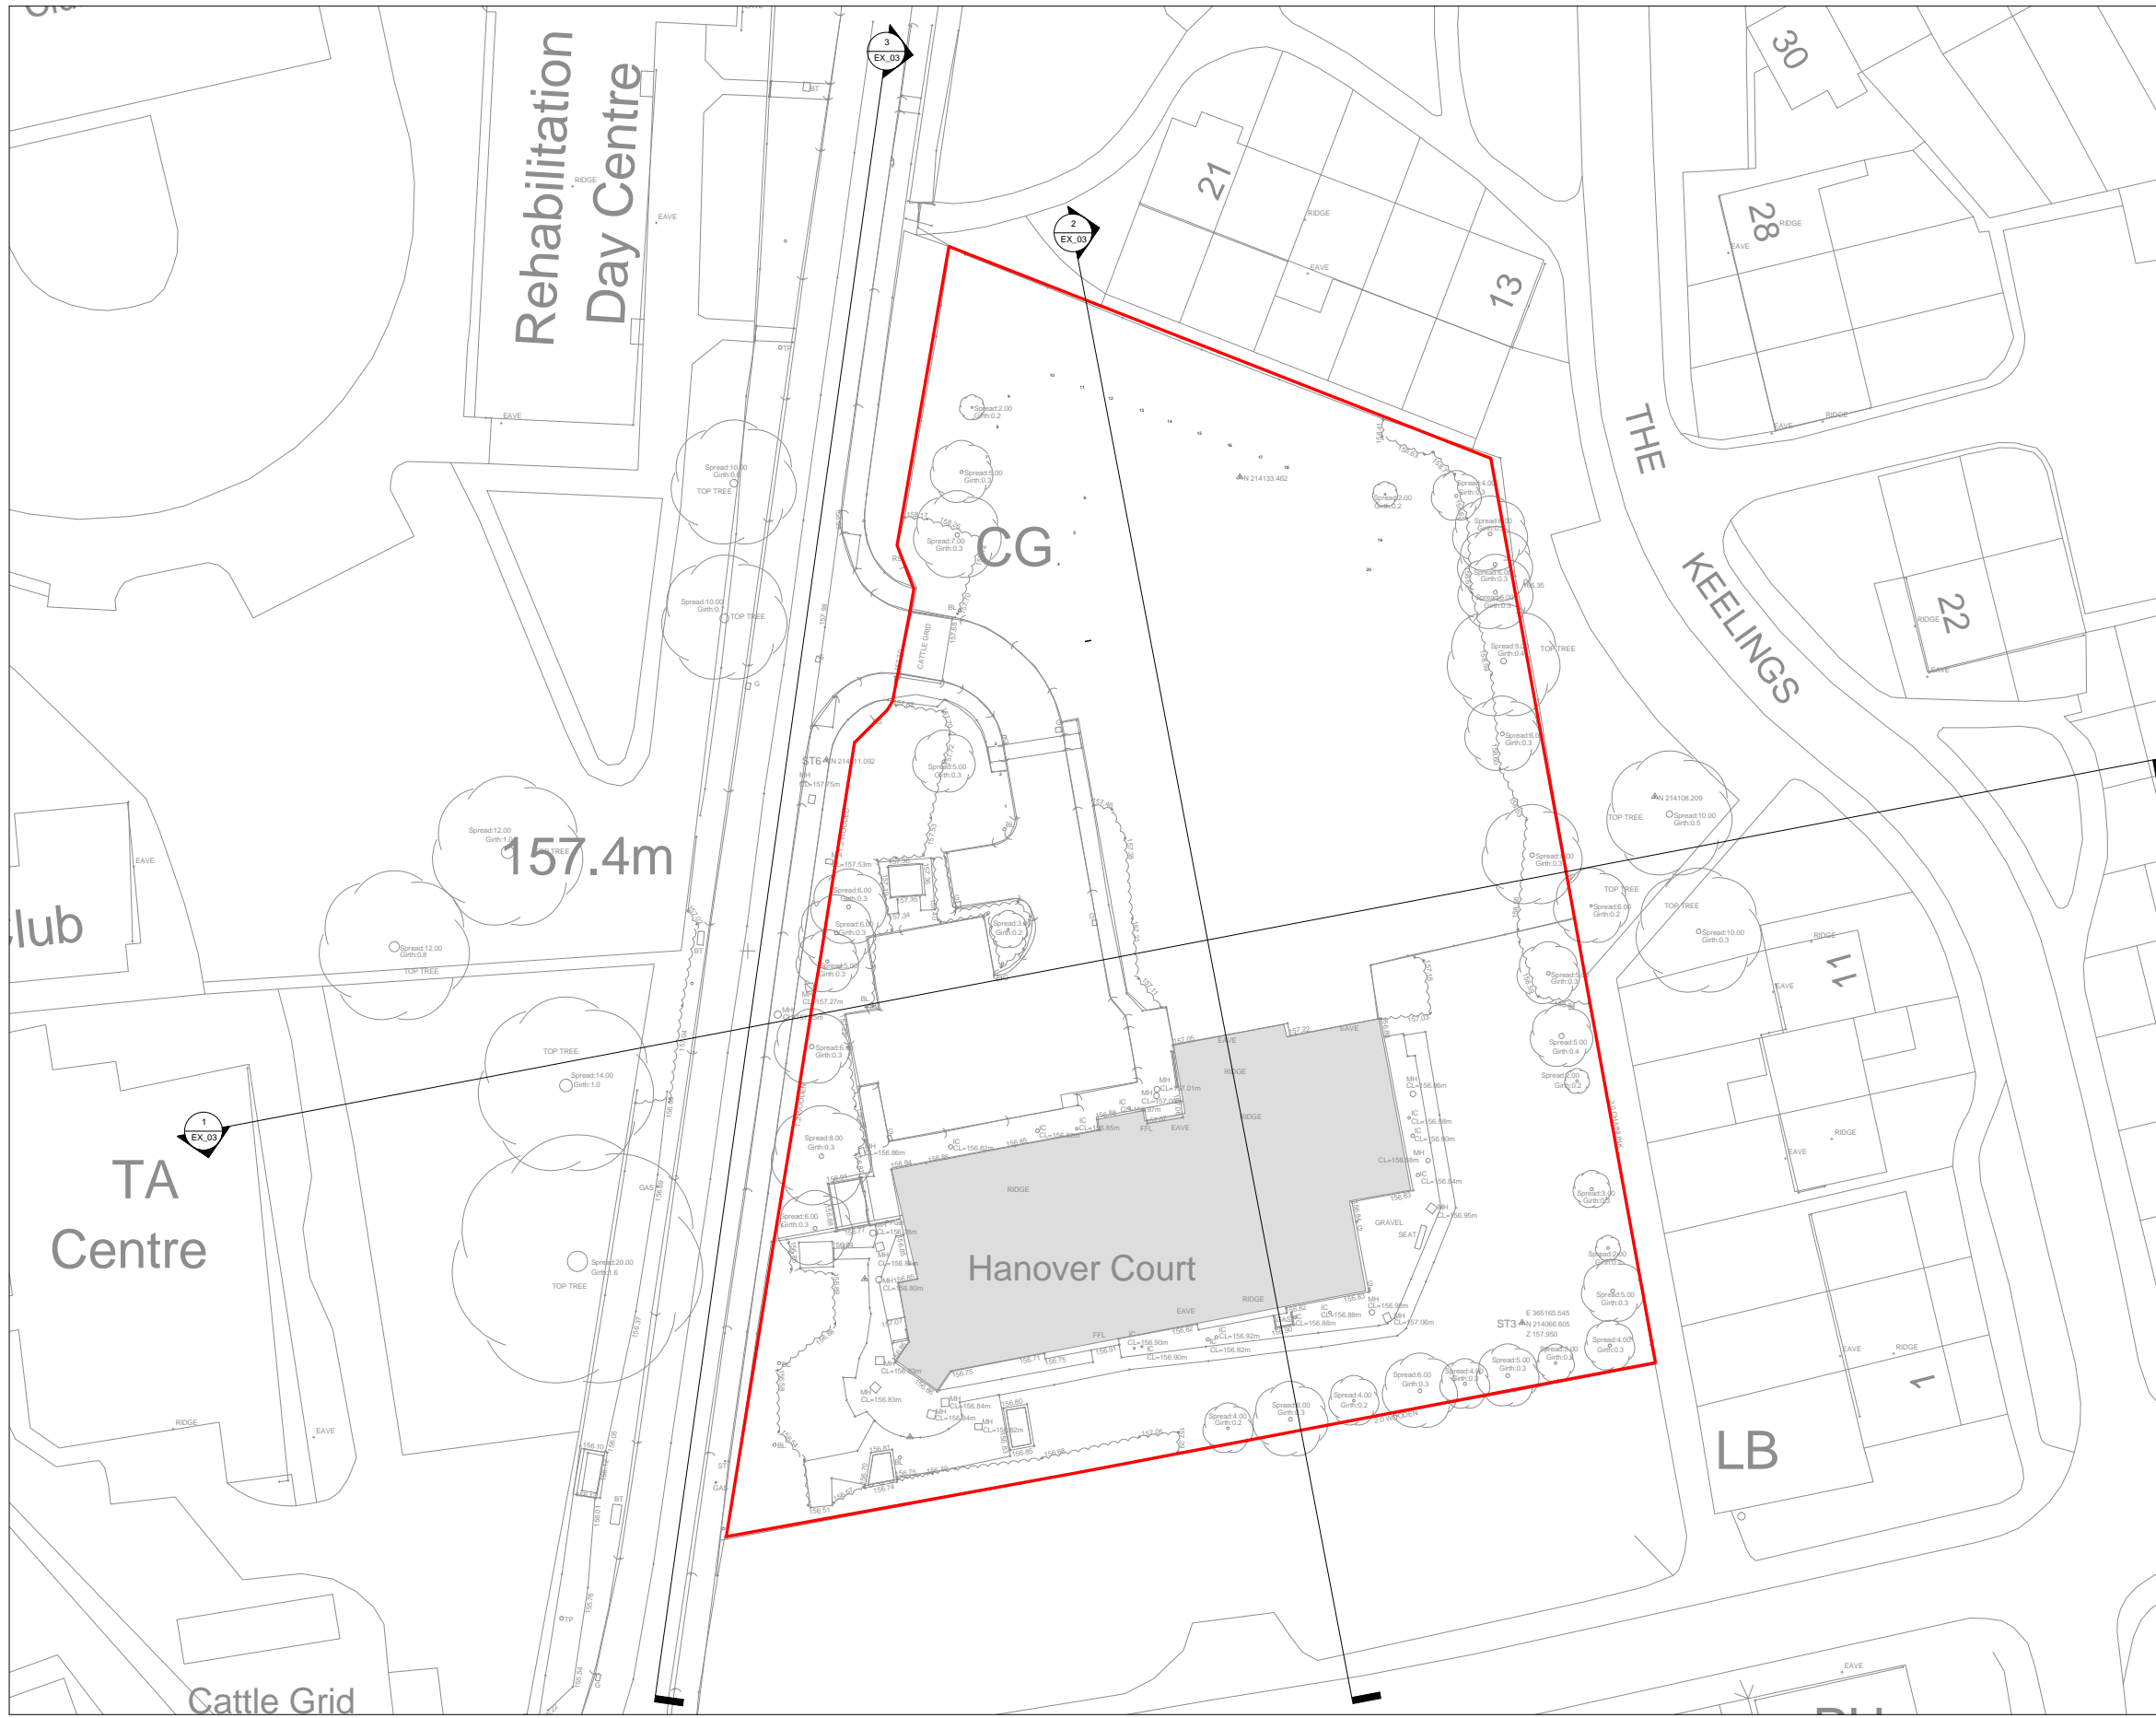

Project
Cinderford Extra Care Home Extension
 Drawing Title
Existing Site Topography
 Date 10/02/13 Scale As indicated @ A1 Drawn by TM Check by GH
 Project No 21881 Drawing No EX_01 Revision





Existing Valley Road Elevation
 1 : 200



Existing Site Section AA
 1 : 200






Existing Site Section BB
 1 : 200



Project
Cinderford Extra Care Home Extension
 Drawing Title
Existing Site Sections

Date	Scale	Drawn by	Check by
10/04/13	1 : 200 @ A1	Author	Designer
Project No	Drawing No	Revision	
21881	EX_03		




  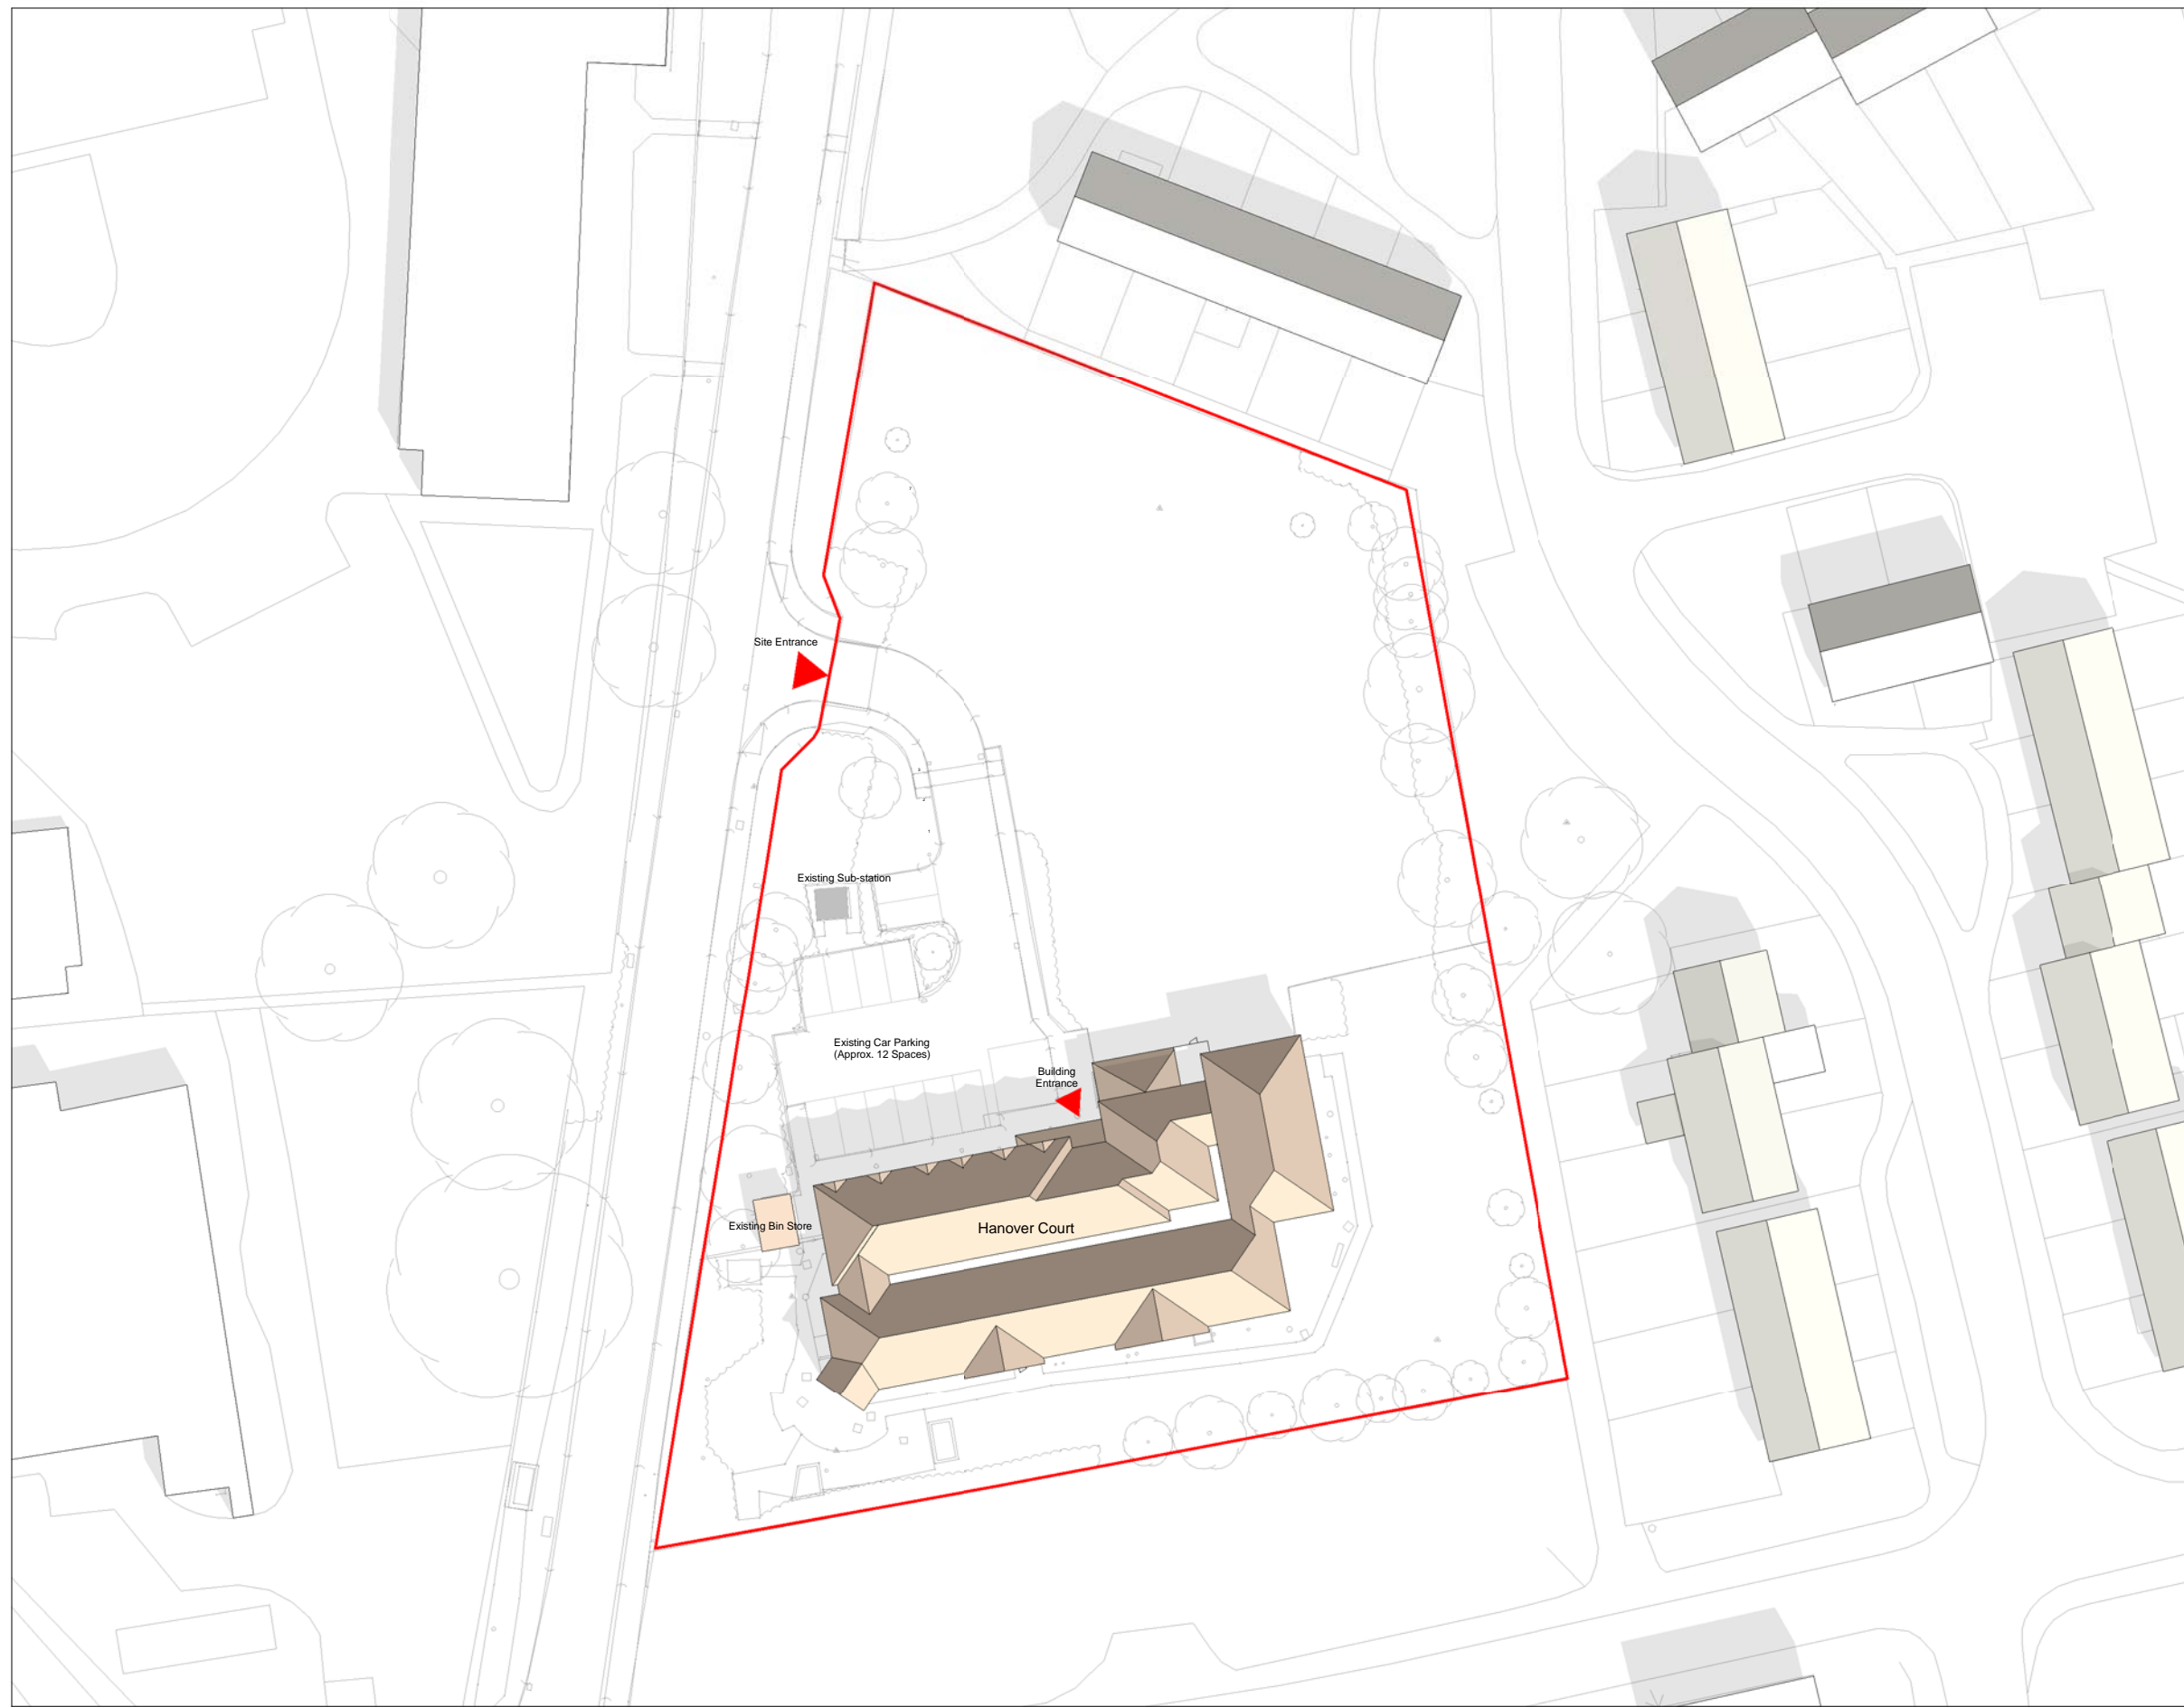


Project
**Cinderford Extra Care
Home Extension**
Drawing Title
Existing Site Plan

Date	Scale	Drawn by	Check by
10/04/13	As indicated @ A1	Author	Designer
Project No	Drawing No	Author	Revision
21881	EX_02		



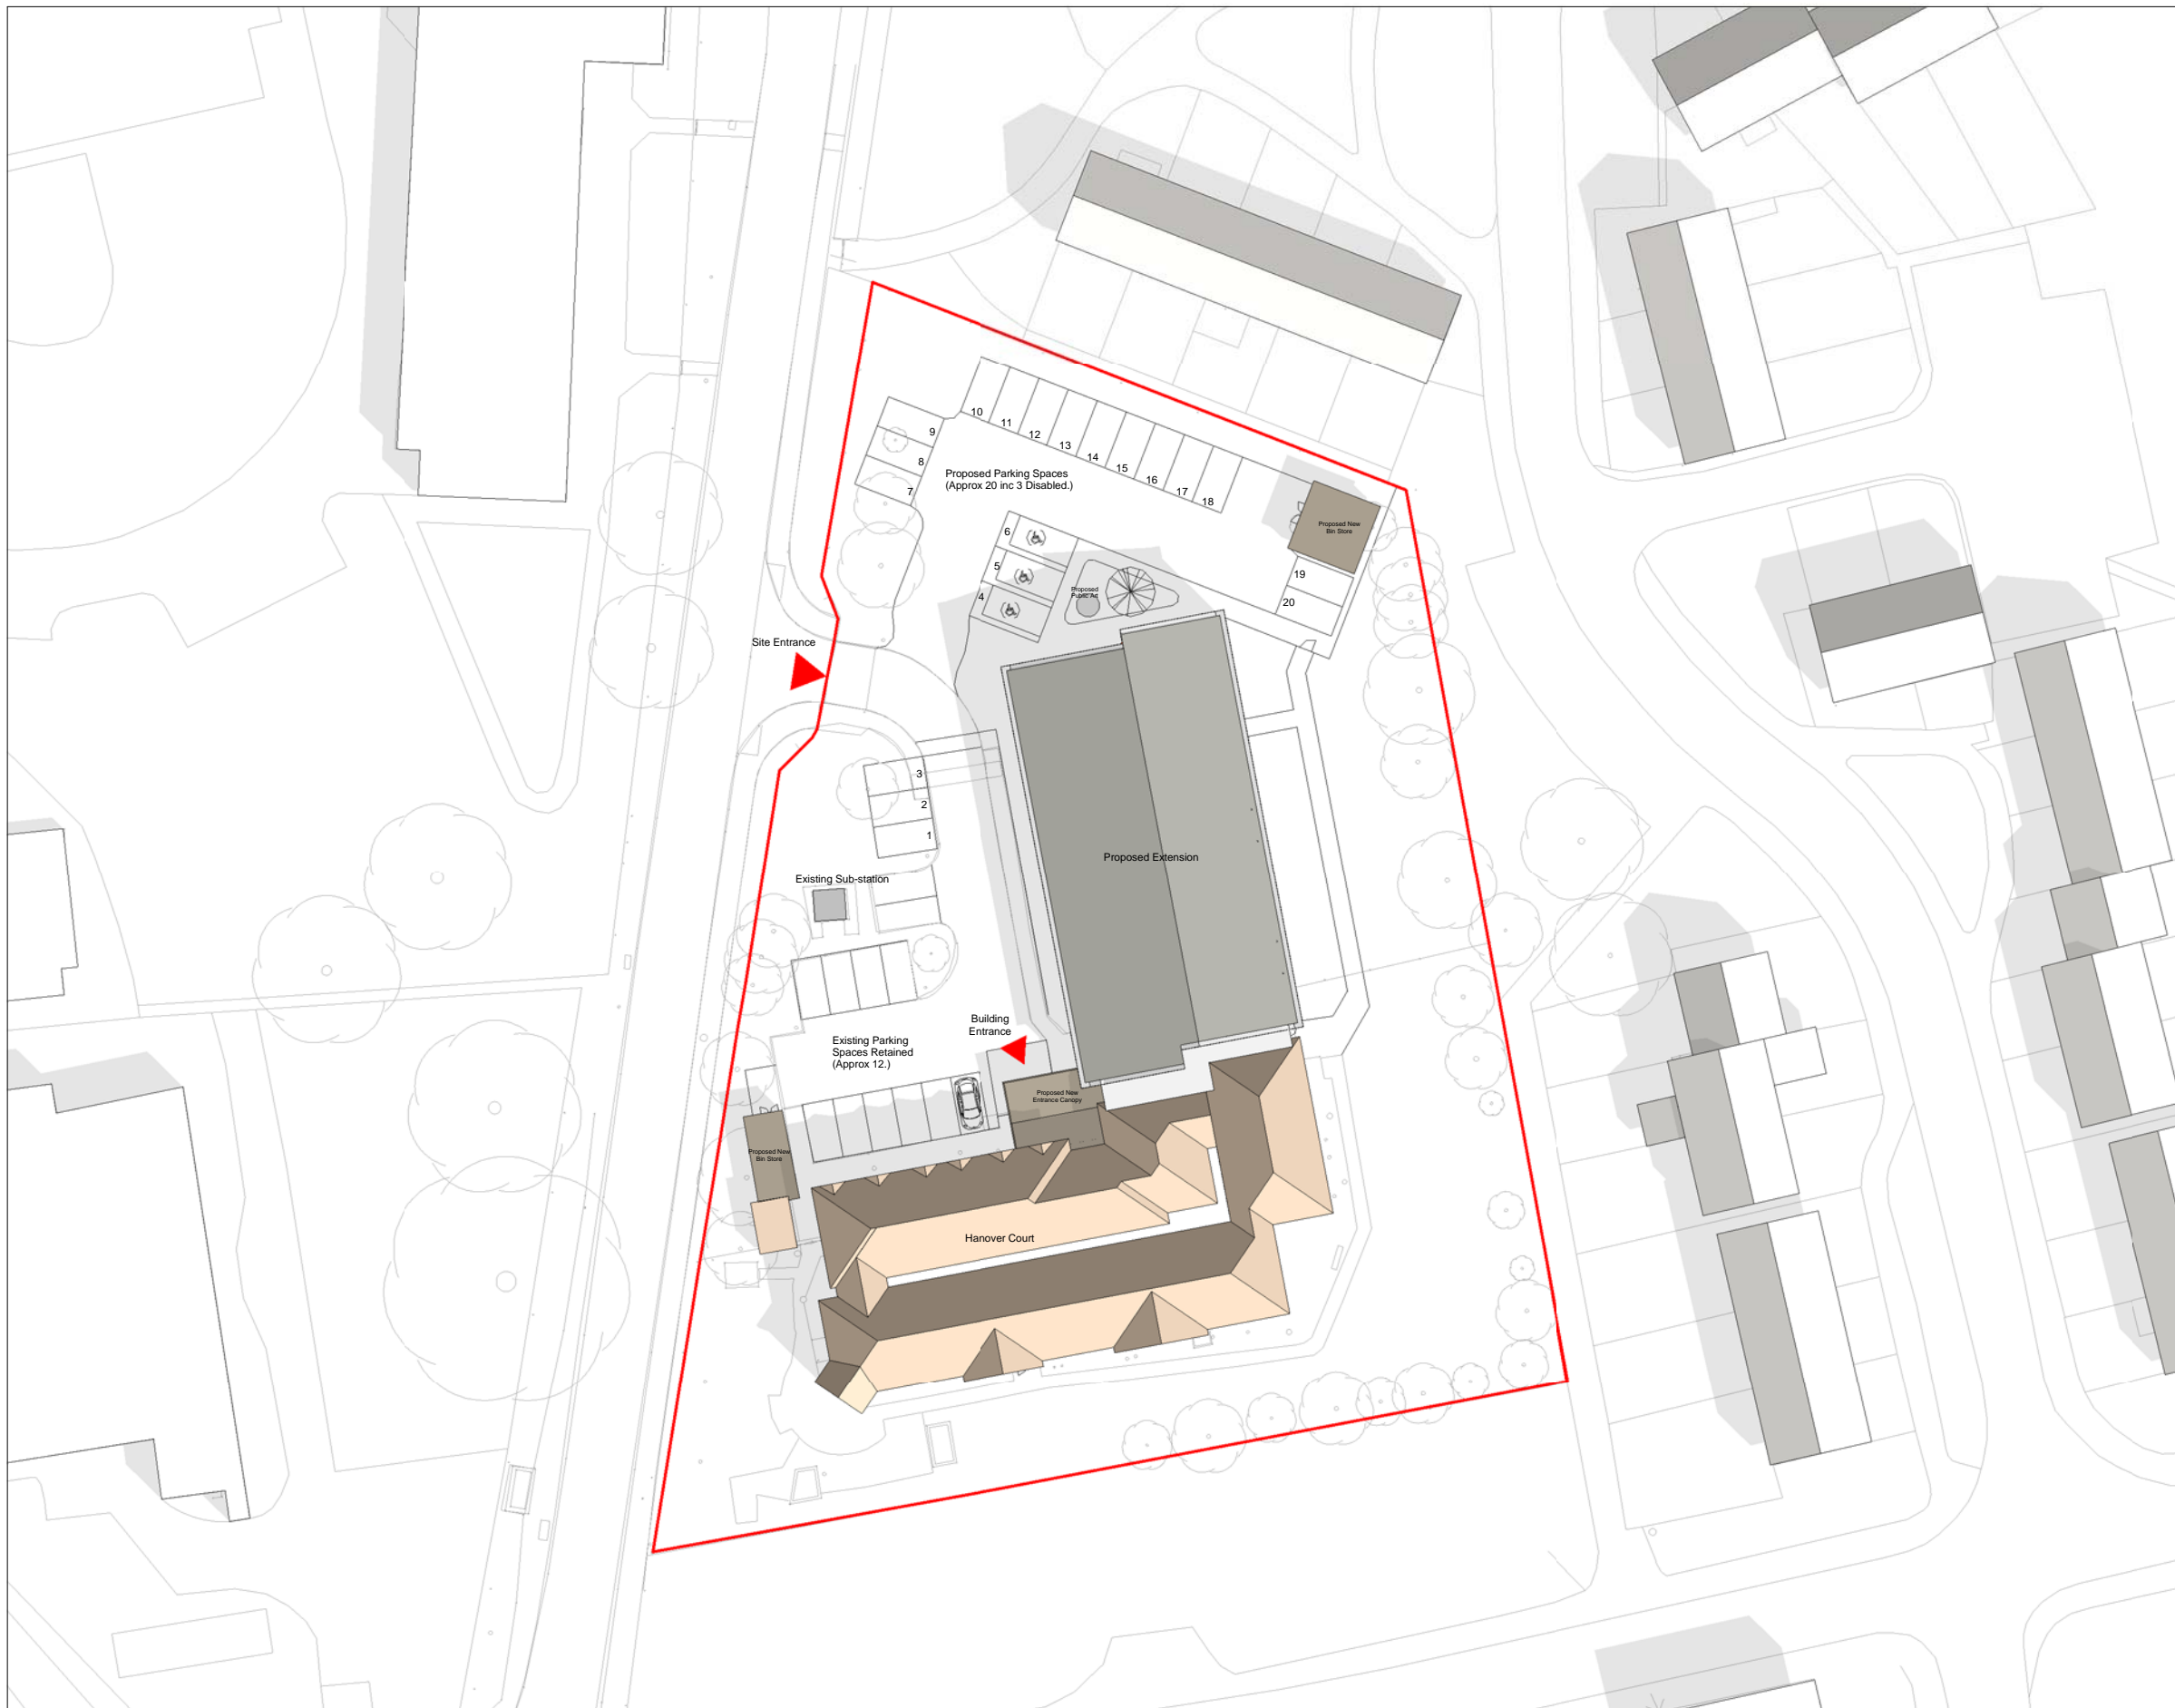

GIA
 GF - 562m²
 1F - 563m²
 2F - 563m²
 Total - 1688m²
GEA
 Total - 605m²
 Note:
 Areas exclude entrance lobby
 and works to existing building

 

Project
Cinderford Extra Care Home Extension
 Drawing Title
Proposed Site Plan



Date	Scale	Drawn by	Check by
09/03/13	As indicated @ A1	KD	Designer
Project No	Drawing No	Revision	
21881	LO_10_001		





GIA
 GF - 562m²
 1F - 563m²
 2F - 563m²
 Total - 1688m²
GEA
 Total - 605m²
 Note:
 Areas exclude entrance lobby
 and works to existing building


- Existing
- Proposed
- Proposed Circulation
- To Be Demolished

 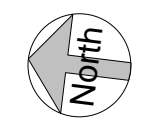

Project
Cinderford Extra Care Home Extension
 Drawing Title
Proposed GF Plan

Date 03/09/13	Scale 1 : 100 @ A1	Drawn by KD	Check by GH
Project No 21881	Drawing No LO_11_001	Revision	



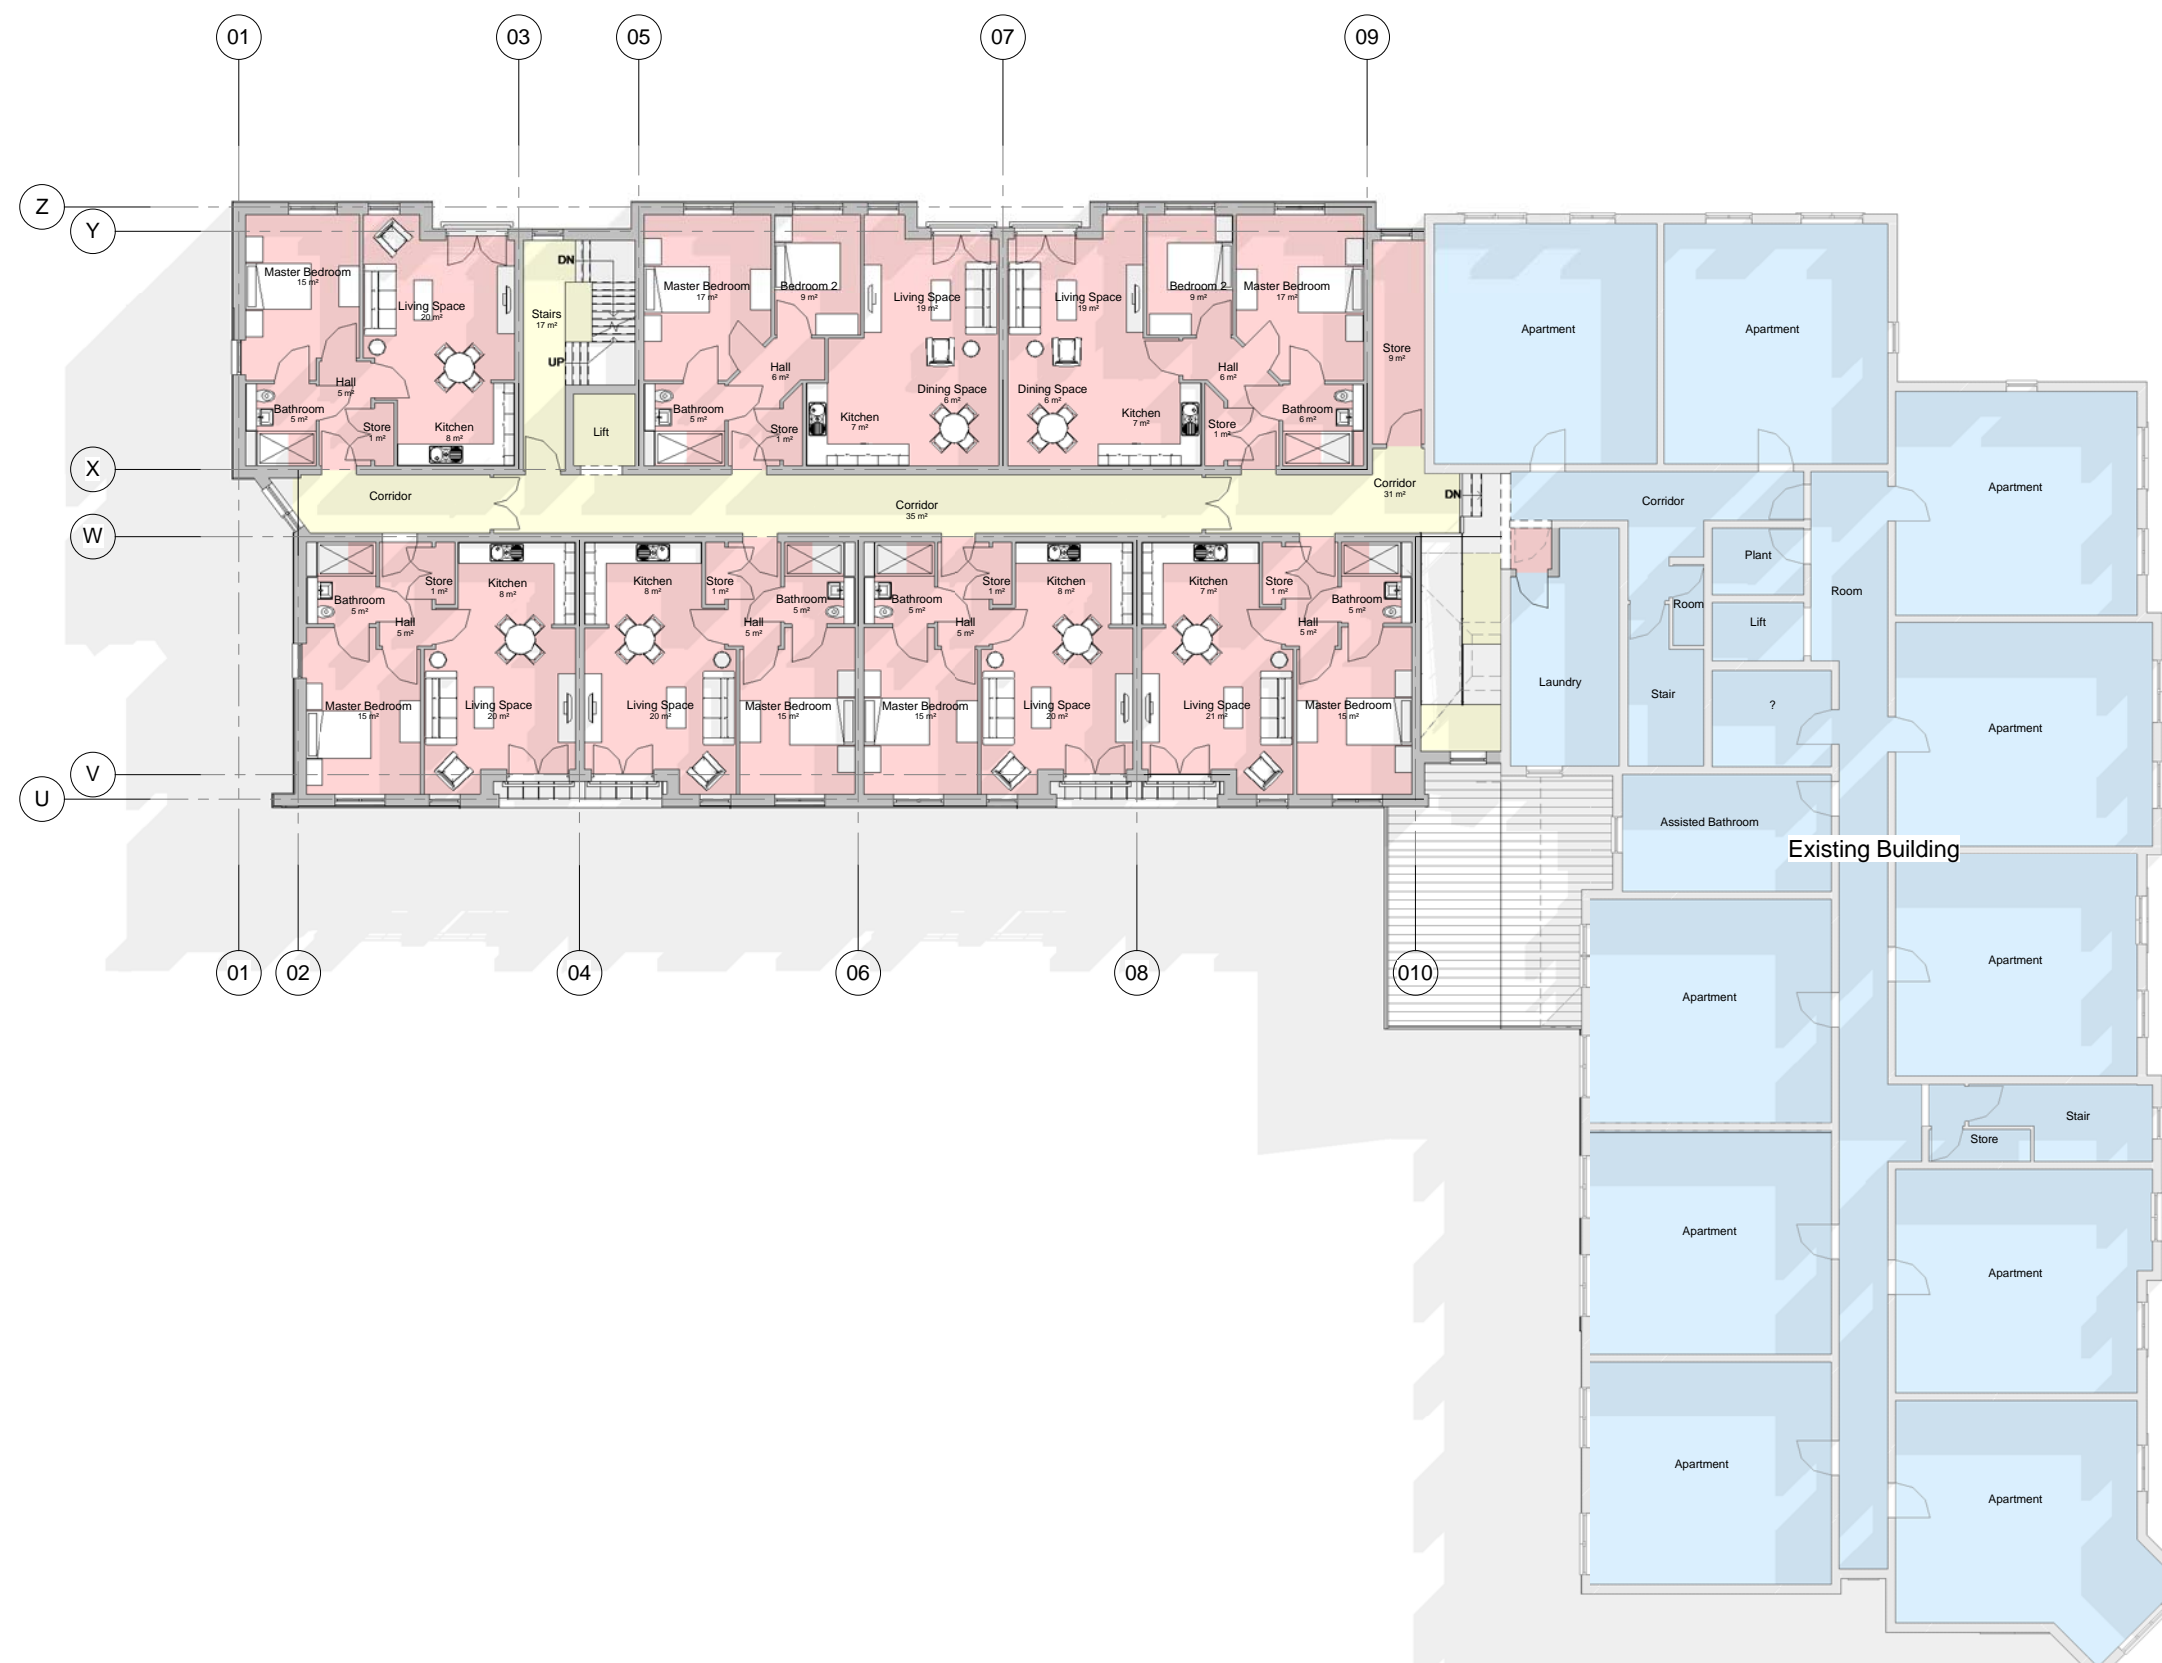



GIA
 GF - 562m²
 1F - 563m²
 2F - 563m²

Total - 1688m²

GEA
 Total - 605m²

Note:
 Areas exclude entrance lobby
 and works to existing building


- Existing
- Proposed
- Proposed Circulation
- To Be Demolished

 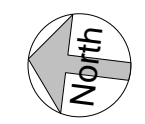

Project
Cinderford Extra Care Home Extension
 Drawing Title
Proposed 1F Plan



Date	Scale	Drawn by	Check by
09/02/13	1 : 100 @ A1	KD	GH
Project No	Drawing No	Revision	
21881	LO_11_002		



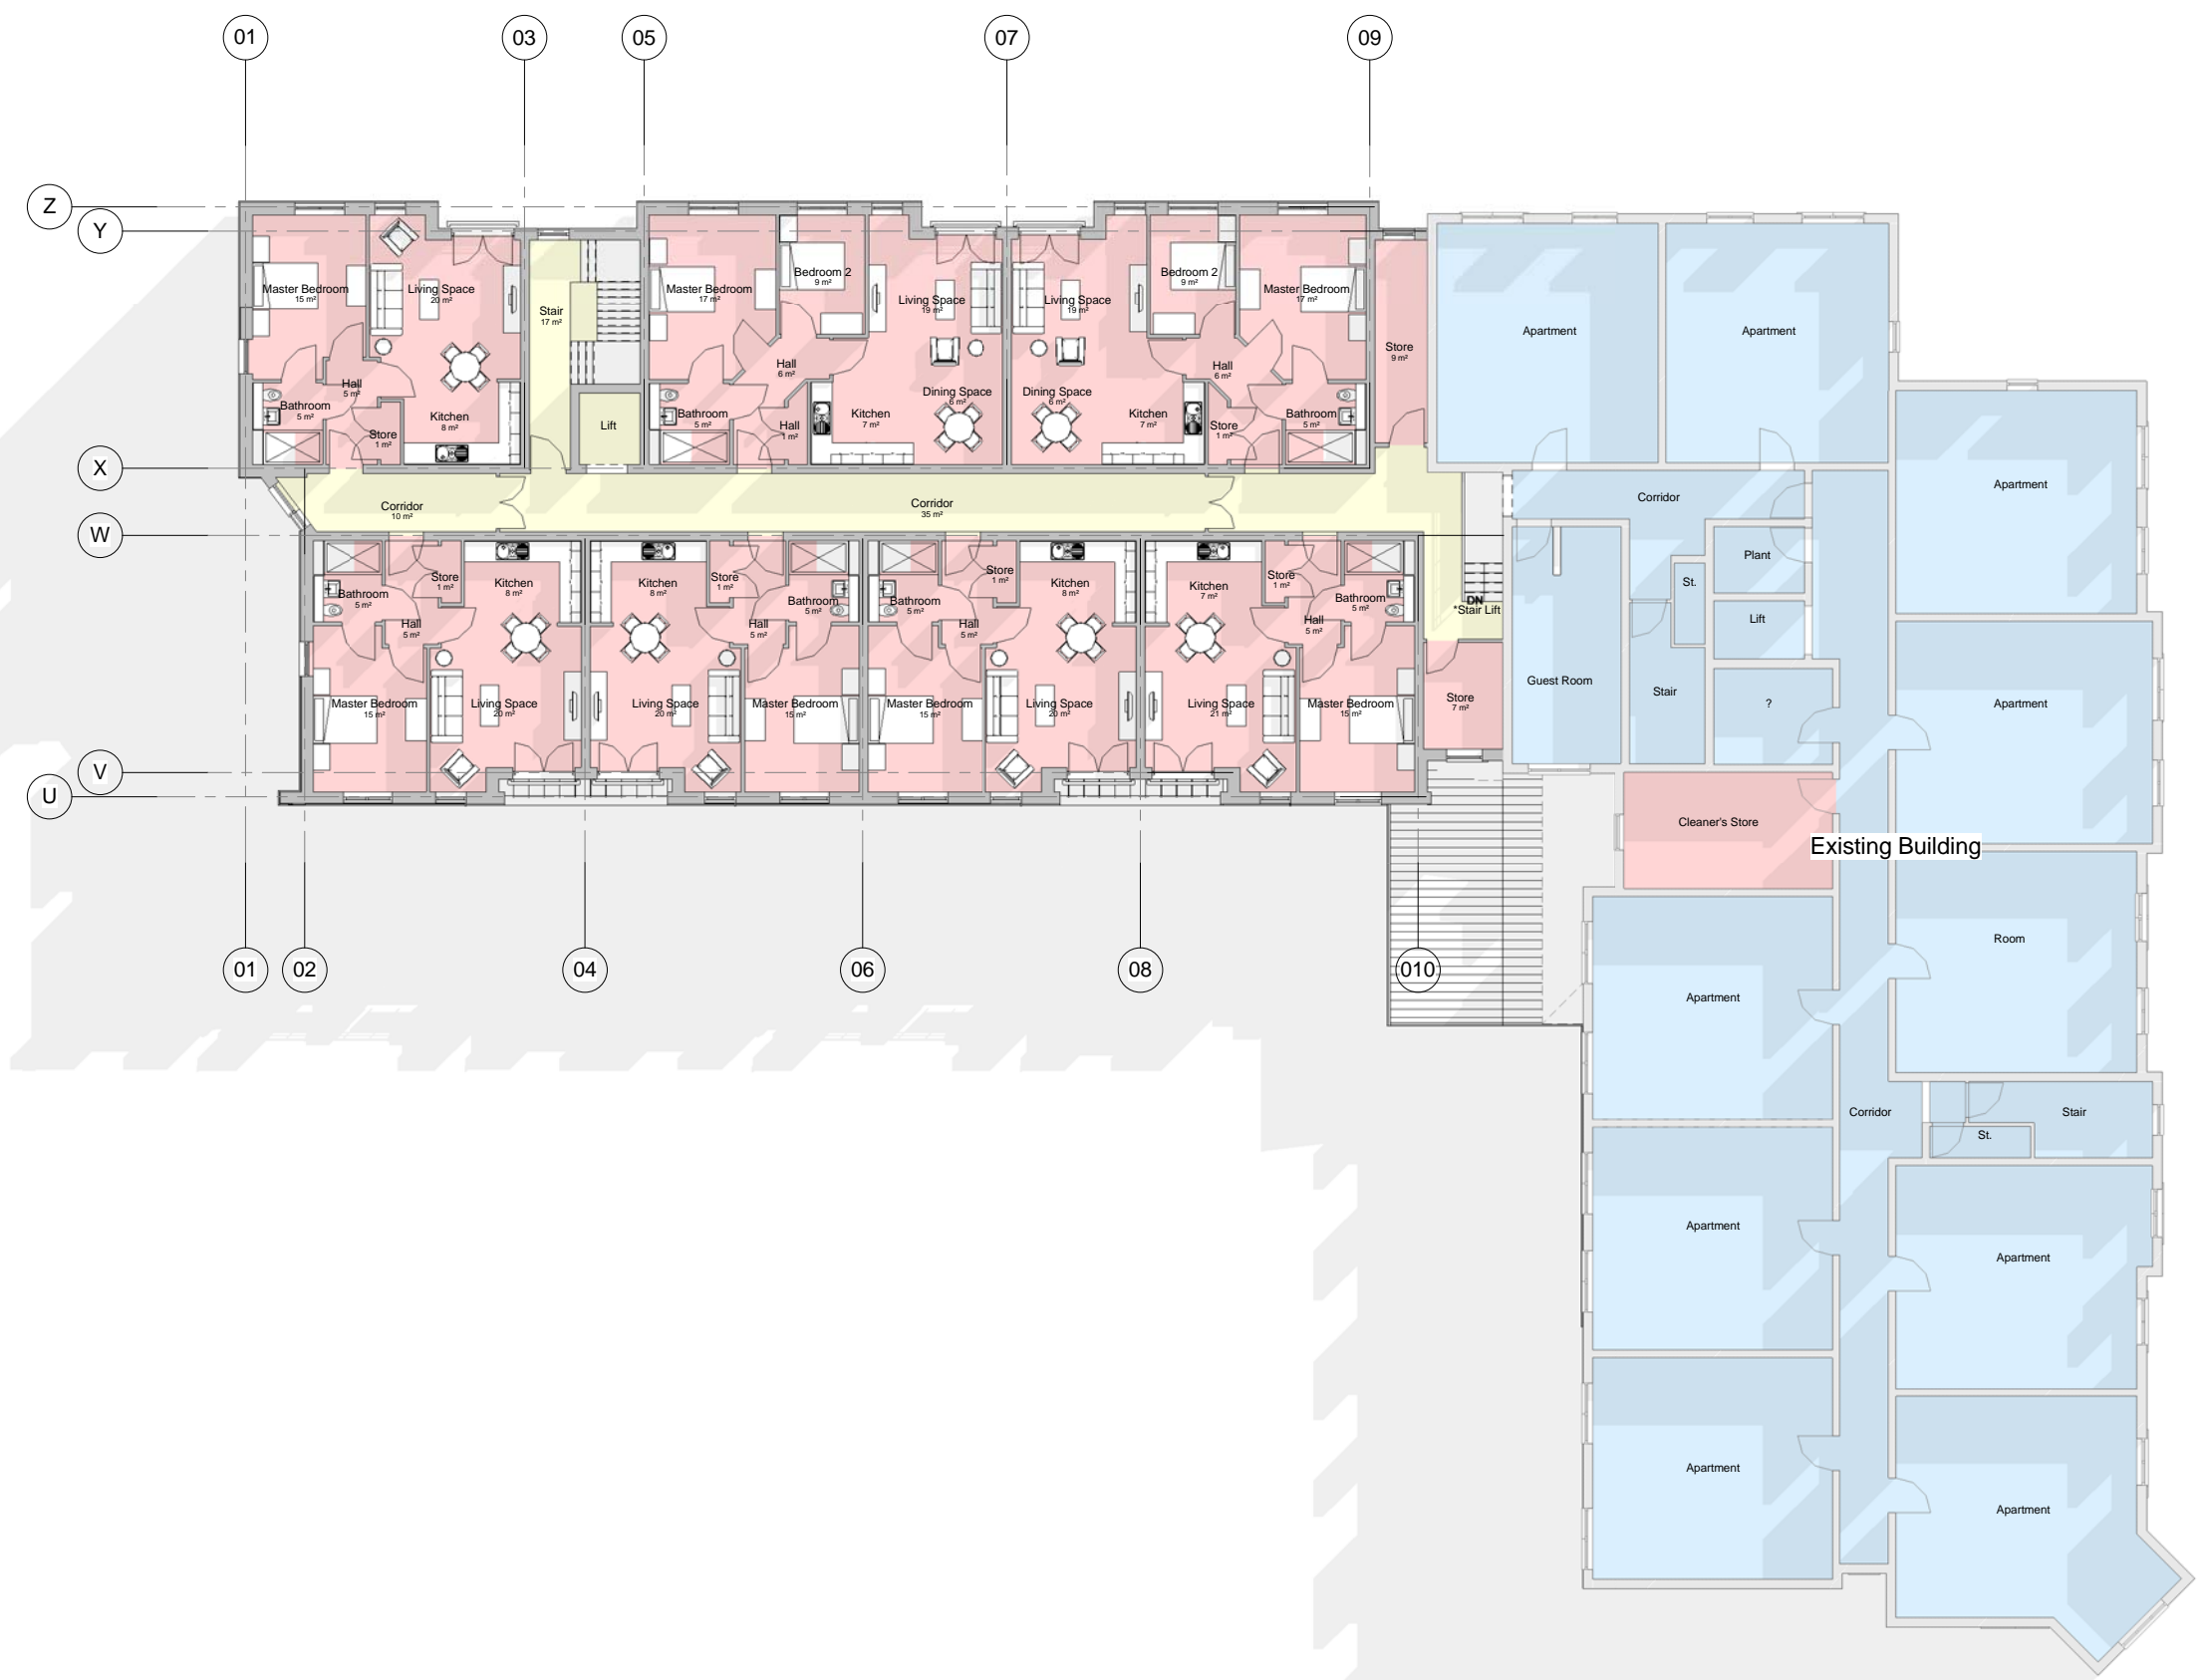

GIA
 GF - 562m²
 1F - 563m²
 2F - 563m²
 Total - 1688m²
GEA
 Total - 605m²
 Note:
 Areas exclude entrance lobby
 and works to existing building




- Existing
- Proposed
- Proposed Circulation
- To Be Demolished

 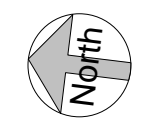

Project
Cinderford Extra Care Home Extension
 Drawing Title
Proposed 2F Plan

Date	Scale	Drawn by	Check by
09/02/13	1 : 100 @ A1	KD	GH
Project No	Drawing No	Revision	
21881	LO_11_003		





 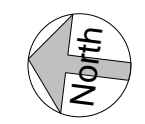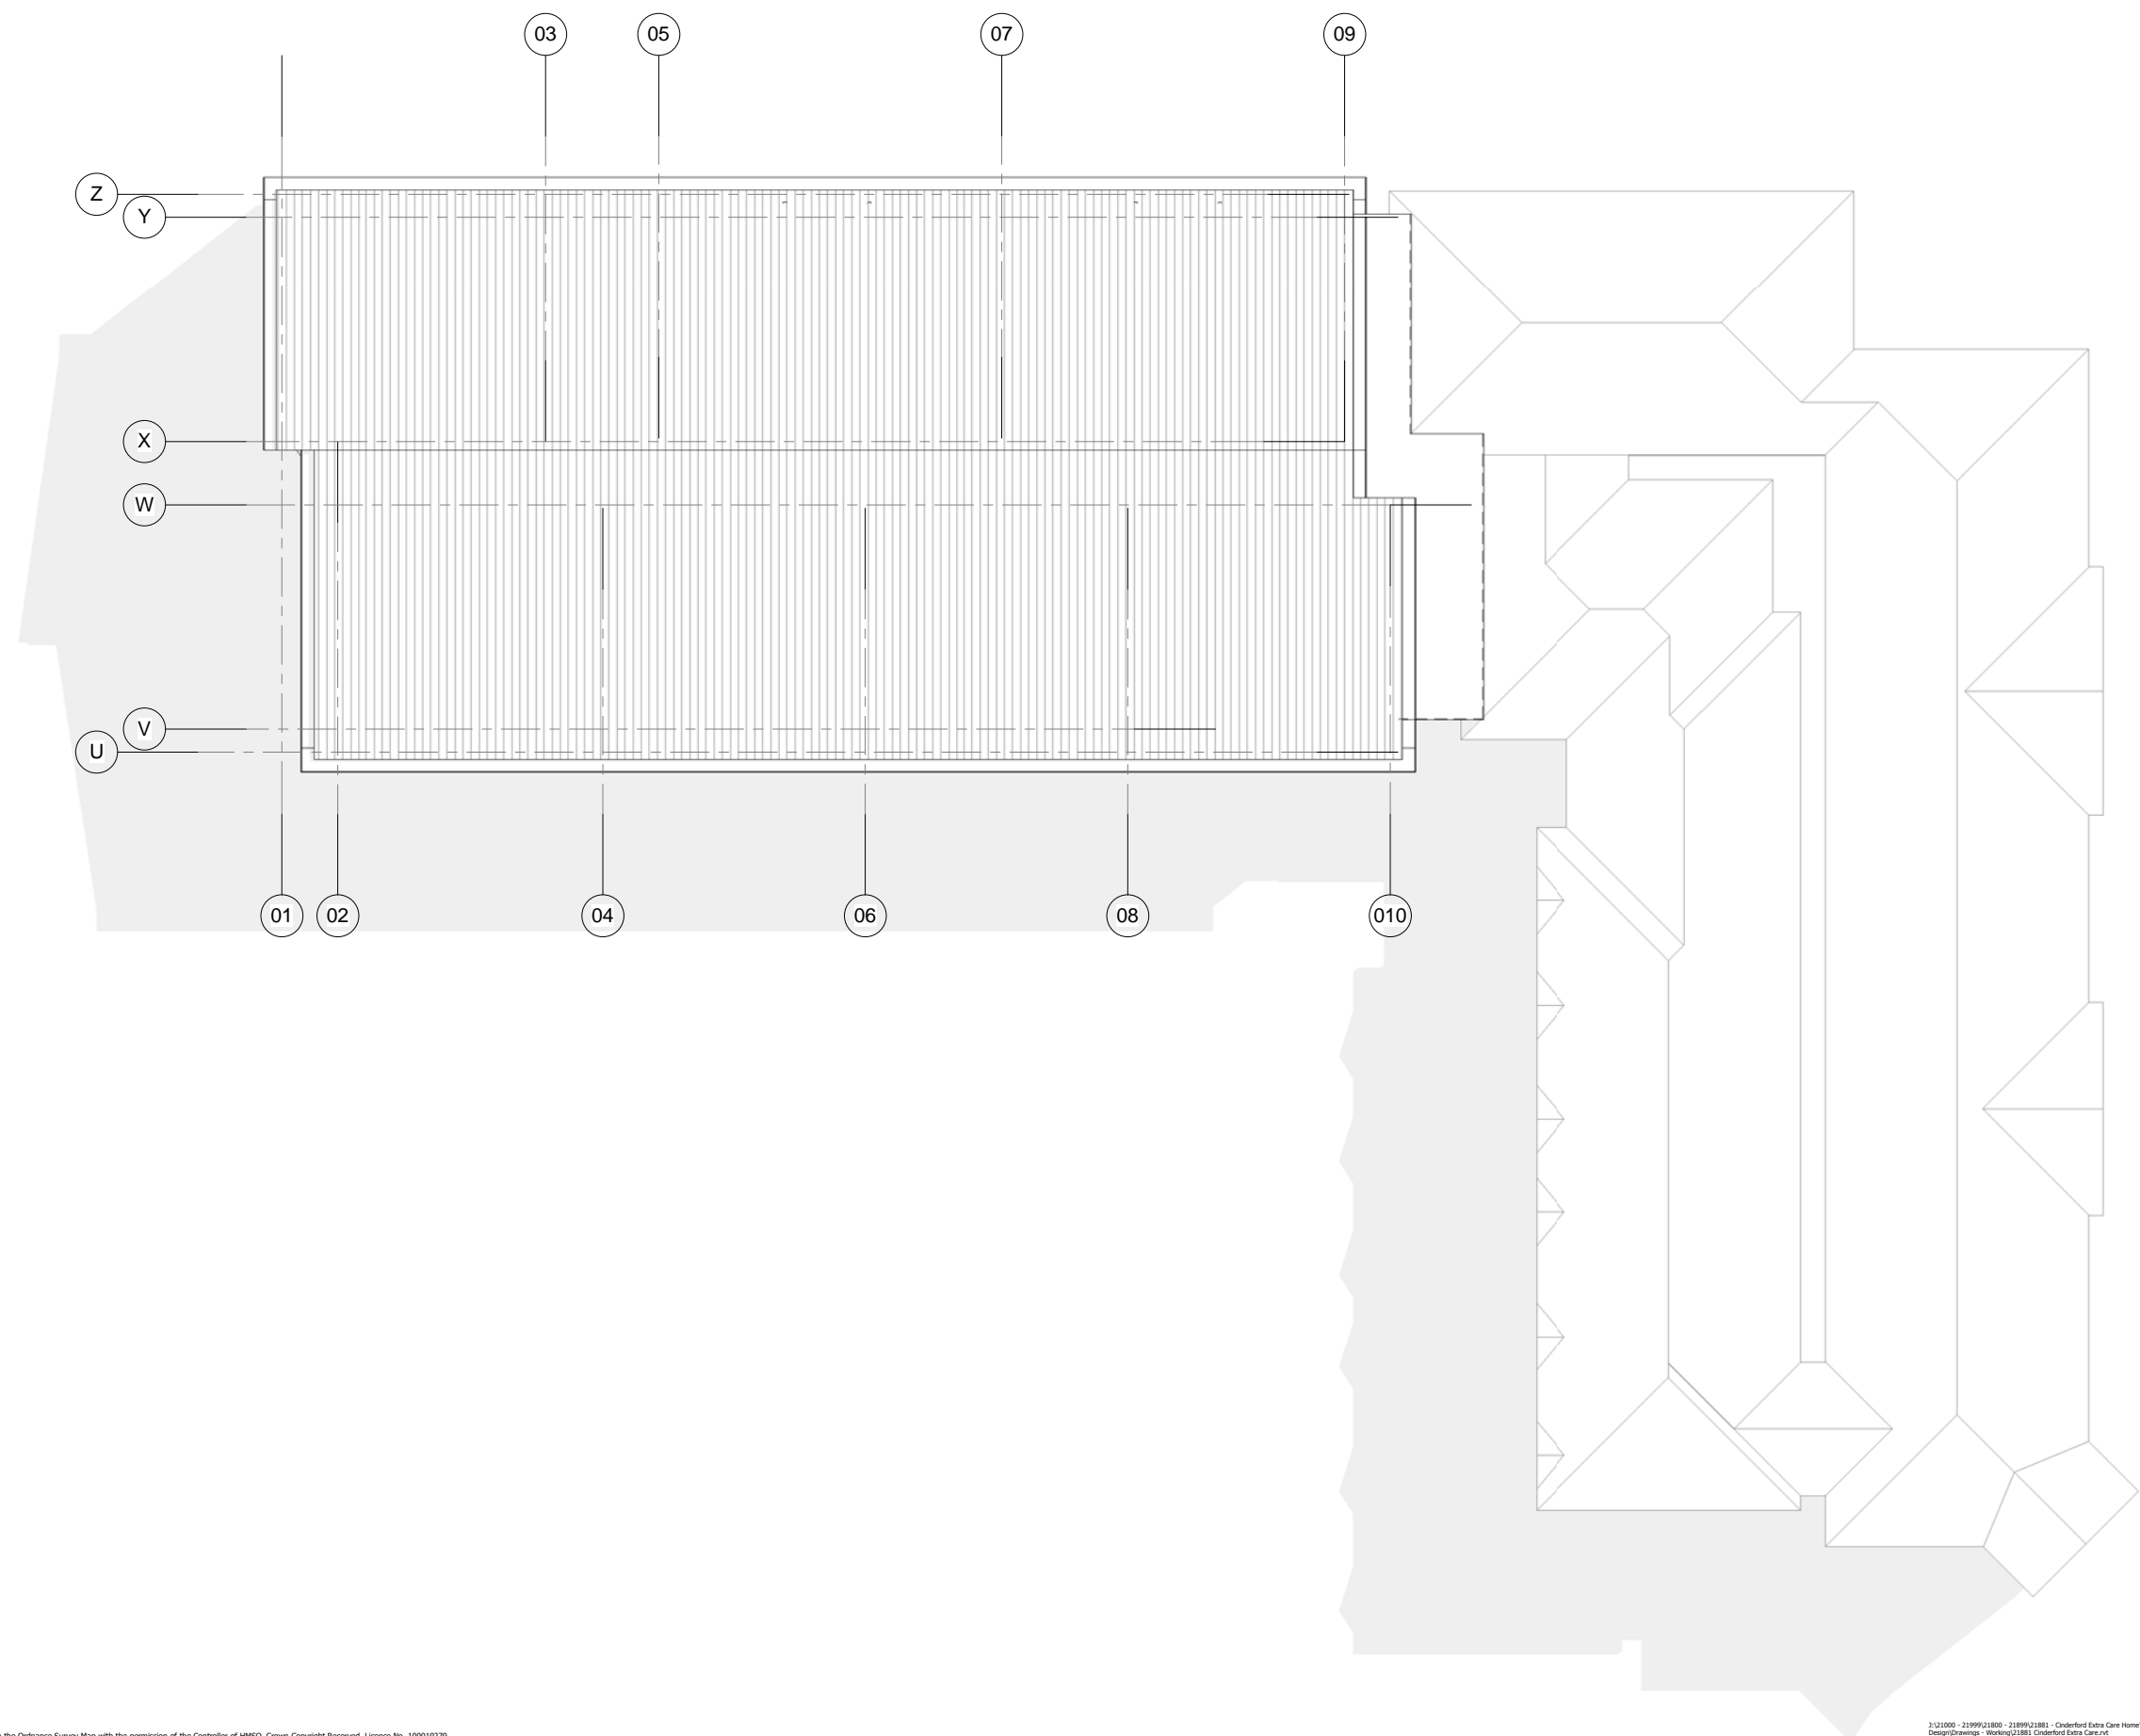

Project
Cinderford Extra Care
Home Extension
Drawing Title
Proposed Roof Plan

Date	Scale	Drawn by	Check by
10/04/13	1 : 100 @ A1	Author	Designer
Project No	Drawing No	Author	Revision
21881	LO_11_004		



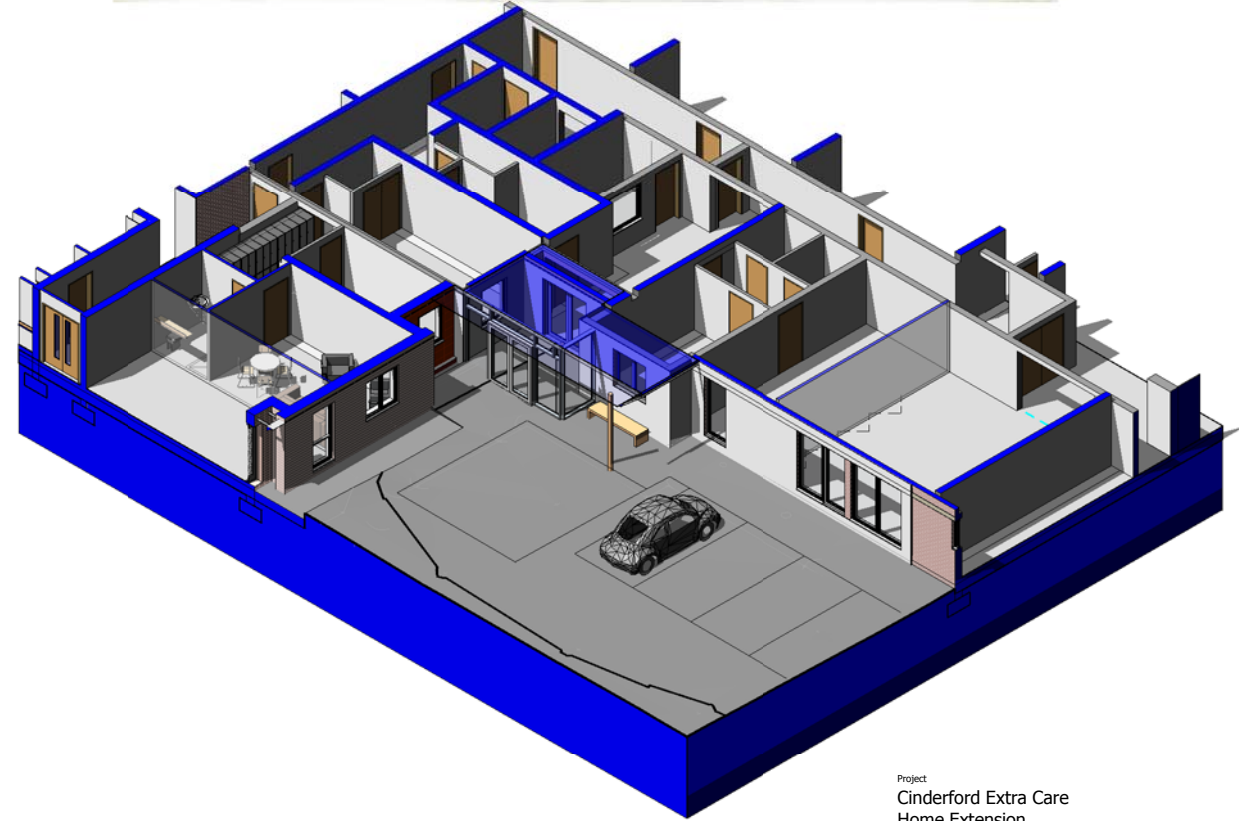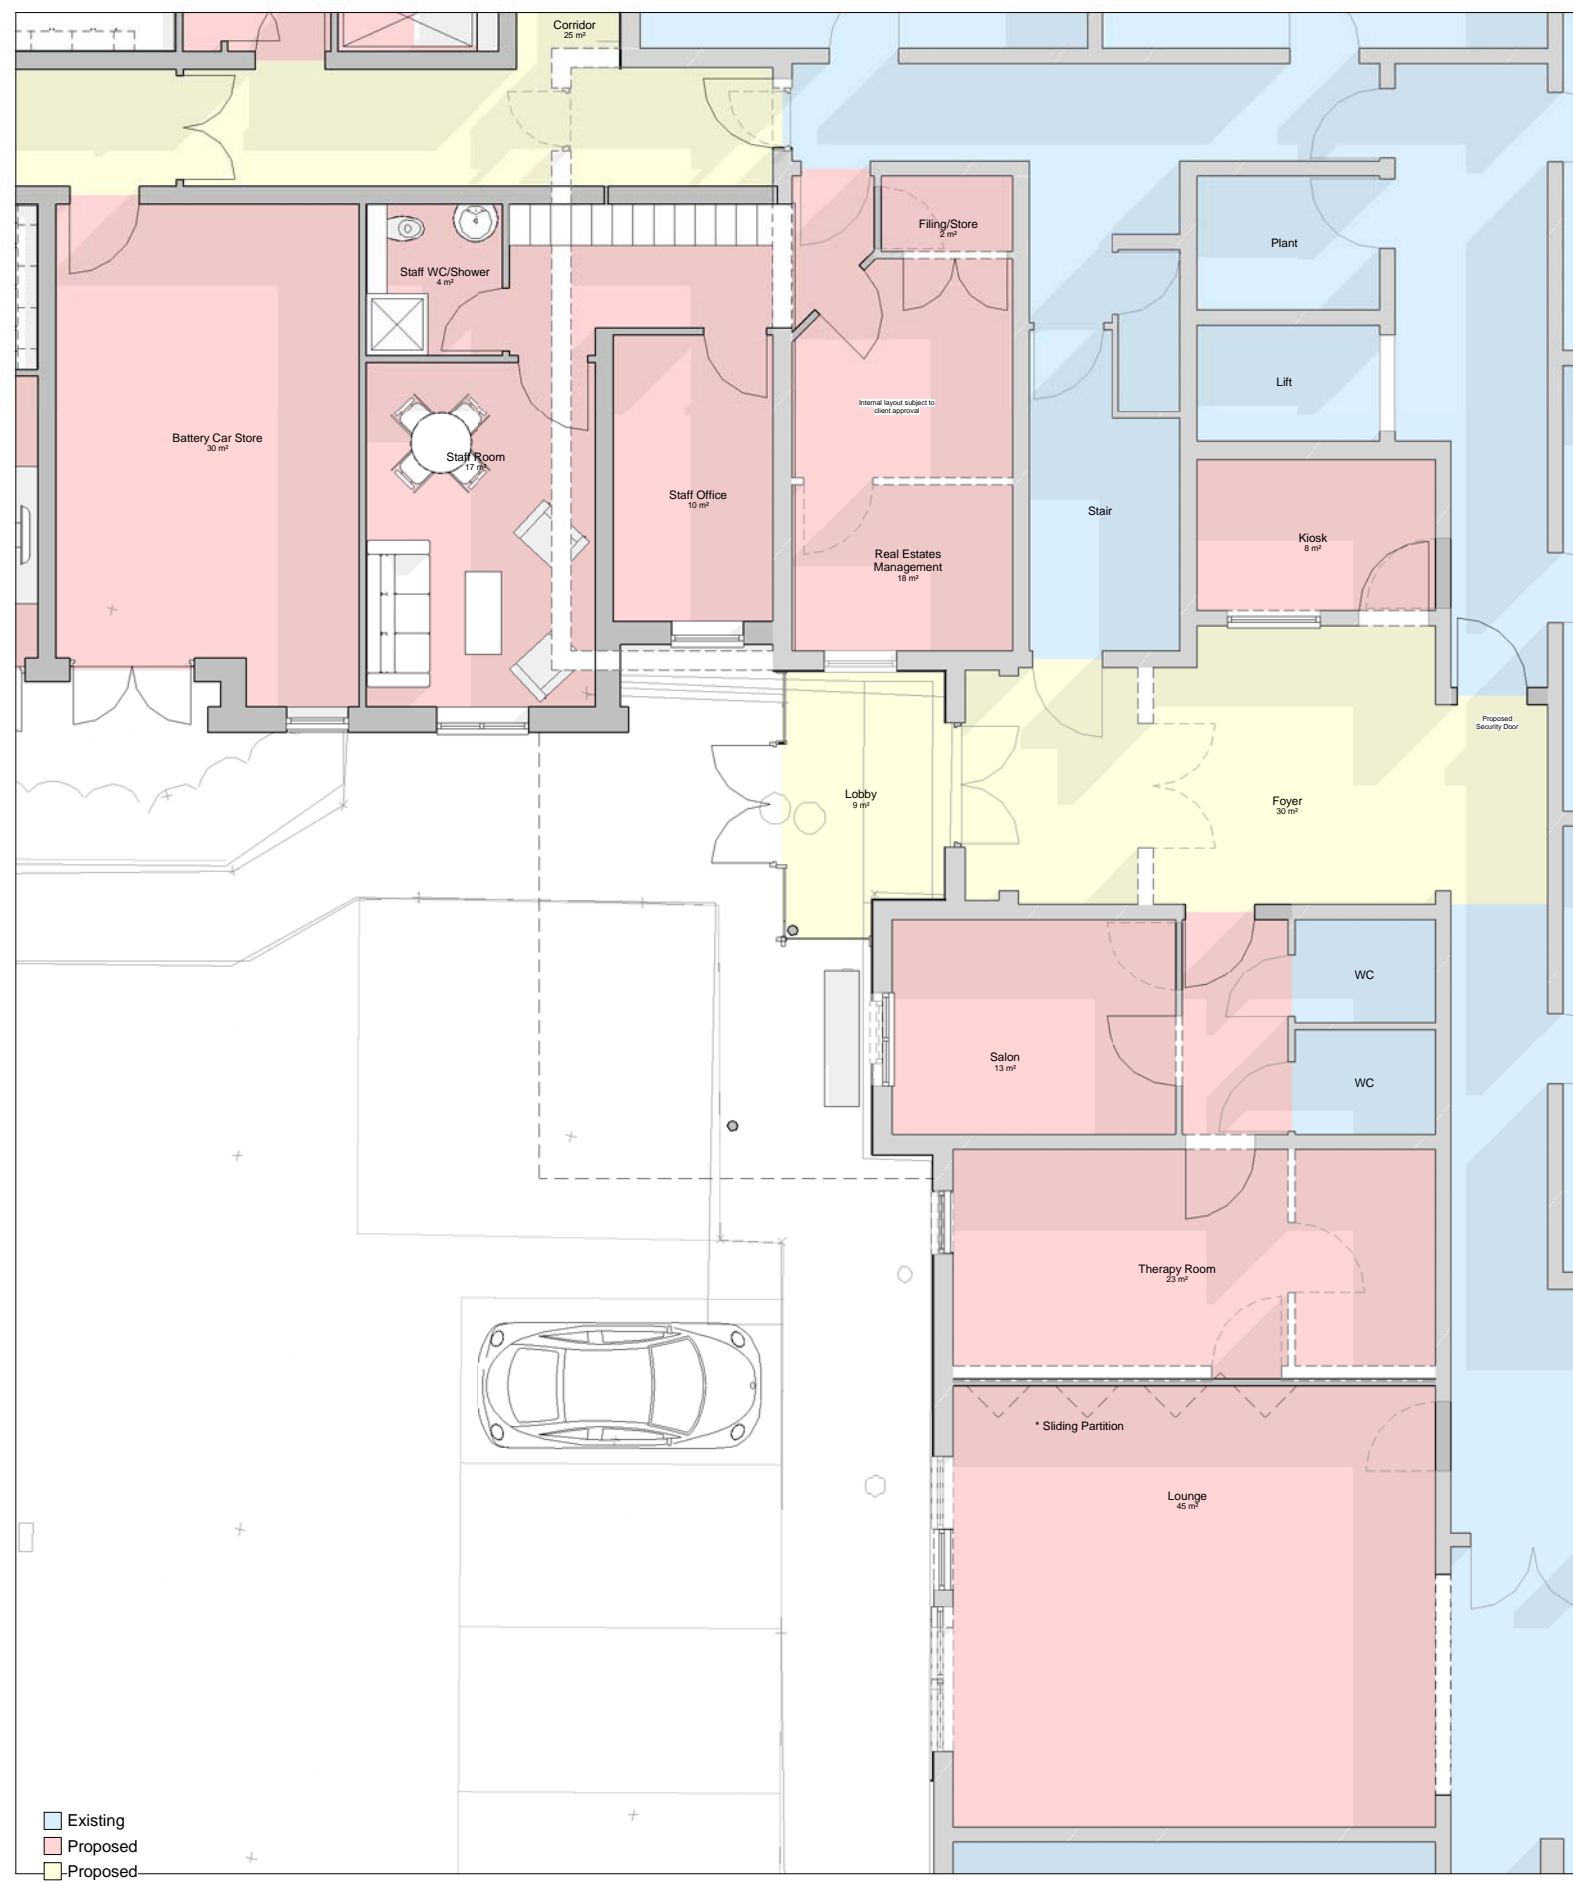

Project
Cinderford Extra Care Home Extension
 Drawing Title
Ground Floor Entrance
 Date 10/09/13 Scale 1 : 50 @ A1 Drawn by TM Check by GH
 Project No 21881 Drawing No LO_12_001 Revision






West
 1 : 100

Materials:

- 1 - Wall - Brick Stretcher/Stack - Brunswick Antique (To match Existing)
- 2 - Wall - Rainscreen Cladding - Patinated Copper effect
- 3 - Roof - Metal Profile - Euroclad (or similar)
- 4 - PPC Aluminium Windows - Ral 7023
- 5 - Juliet Balconies - Laminated Glass with timber handrail
- 6 - Brise soleil - Timber
- 7 - Canopy - Profile metal to match main roof
- 8 - Signage - Brushed stainless steel lettering

Project
**Cinderford Extra Care
 Home Extension**
 Drawing Title
Proposed Elevations

Date	Scale	Drawn by	Check by
09/27/13	1 : 100 @ A1	KD	GH
Project No	Drawing No	Revision	
21881	ELE_01		

 




East
1 : 100



North
1 : 100

Materials:


- 1 - Wall - Brick Stretcher/Stack - Brunswick Antique (To match Existing)
- 2 - Wall - Rainscreen Cladding - Patinated Copper effect
- 3 - Roof - Metal Profile - Euroclad (or similar)
- 4 - PPC Aluminium Windows - Ral 7023
- 5 - Juliet Balconies - Laminated Glass with timber handrail
- 6 - Brise soleil - Timber
- 7 - Canopy - Profile metal to match main roof
- 8 - Signage - Brushed stainless steel lettering

 

Project
**Cinderford Extra Care
 Home Extension**
 Drawing Title
Proposed Elevations

Date	Scale	Drawn by	Check by
09/26/13	1 : 100 @ A1	KD	GH
Project No	Drawing No	Revision	
21881	ELE_02		



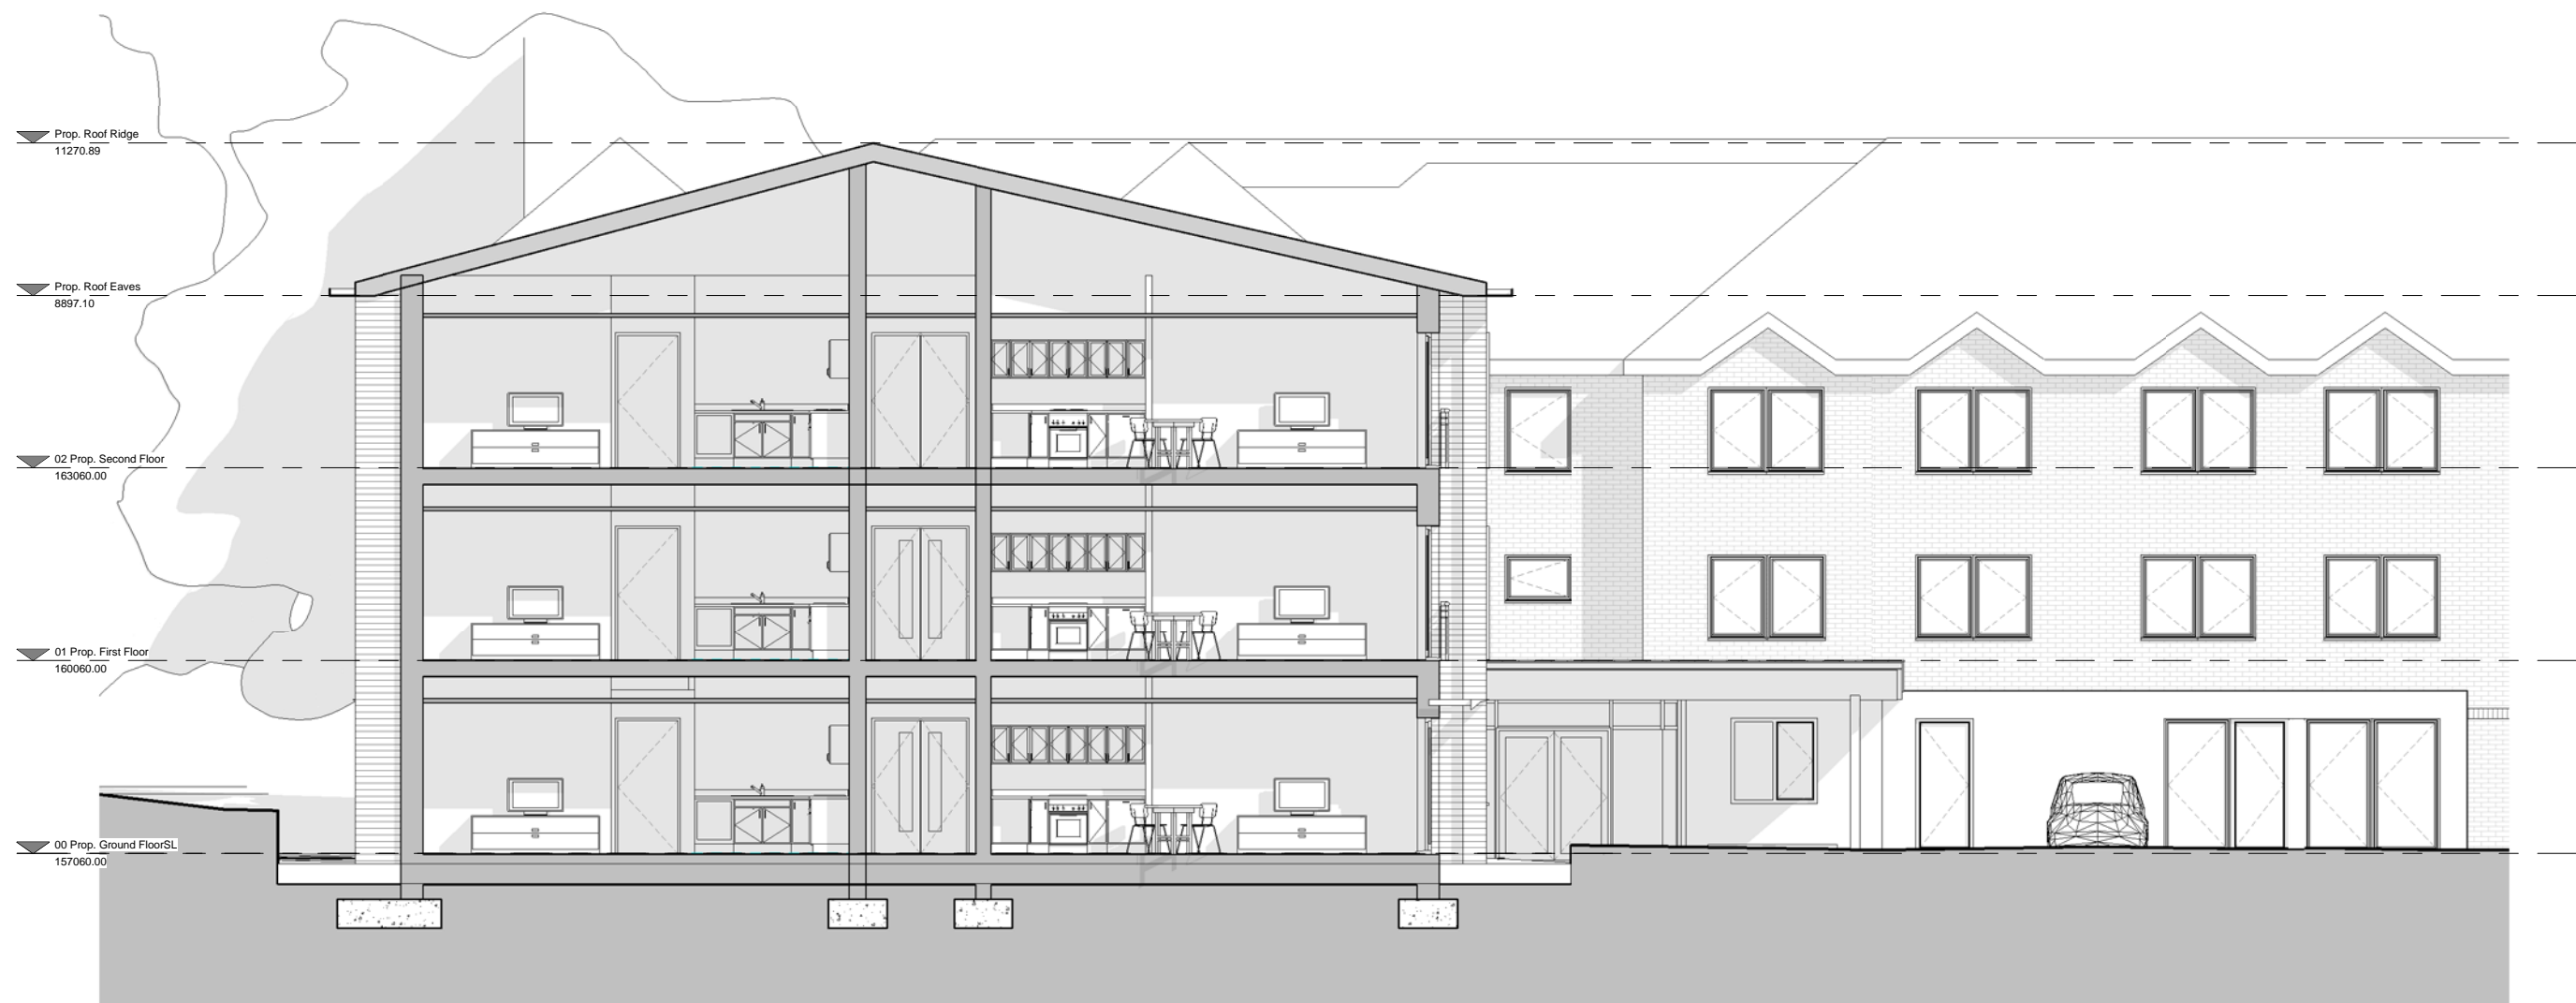

Section 12
 1 : 50

Project
**Cinderford Extra Care
 Home Extension**
 Drawing Title
**Proposed Context
 Sections**

Date	Scale	Drawn by	Check by
10/04/13	1 : 50 @ A1	Author	Designer
Project No	Drawing No	Revision	
21881	SEC_01		

**BARTON
 WILLMORE**
 Planning • Master Planning & Urban Design
 Architecture • Landscapes Planning & Design • Project Services
 Environmental & Sustainability Assessment • Graphic Design
 bartonwillmore.co.uk

Reading London Bristol Cambridge Cardiff Ebbw Vale Edinburgh Leeds Manchester Salford Newcastle



Proposed Valley Road Elevation
1 : 200



Site Section AA
1 : 200



Site Section BB
1 : 200

Project
**Cinderford Extra Care
Home Extension**
Drawing Title
Proposed Sections

Date	Scale	Drawn by	Check by
19/09/13	1 : 200 @ A1	KD	GH
Project No	Drawing No	Revision	
21881	SEC_02		





Option 1 - Rainscreen Patinated Copper Cladding



Option 2 - Rainscreen Copper Cladding



Option 3 - Rainscreen Zinc Cladding

Project
 Cinderford Extra Care
 Home Extension
 Drawing Title
 North West View

Date	Scale	Drawn by	Check by
10/09/13	@ A1	TM	GH
Project No	Drawing No	Revision	
21881	PER_01		

BARTON WILLMORE
 Planning • Master Planning & Urban Design
 Architecture • Landscape Planning & Design • Project Services
 Environmental & Sustainability Assessment • Graphic Design
 bartonwillmore.co.uk



Project
Cinderford Extra Care
Home Extension
Drawing Title
Entrance

Date	Scale	Drawn by	Check by
10/09/13	@ A1	TM	GH
Project No	Drawing No	Revision	
21881	PER_02		

**BARTON
WILLMORE**
Planning • Master Planning & Urban Design
Architecture • Landscapes Planning & Design • Project Services
Environmental & Sustainability Assessment • Graphic Design
bartonwillmore.co.uk

Reading London Bristol Cambridge Cardiff Edinburgh Glasgow Leeds Manchester Salford Newcastle

The scaling of this drawing cannot be assured
 Revision _____ Date _____ Drn _____ Ckd _____



Proposed extension shown within surrounding context from North East



Proposed extension shown within surrounding context from North West

Project
**Cinderford Extra Care
 Home Extension**
 Drawing Title
Site Context

Date	Scale	Drawn by	Check by
09/23/13	@ A3	KD	KD
Project No	Drawing No	Revision	
21881	LO_10_004		

**BARTON
 WILLMORE**

Planning • Master Planning & Urban Design
 Architecture • Landscape Planning & Design • Project Services
 Environmental & Sustainability Assessment • Graphic Design

bartonwillmore.co.uk



Reading London Bristol Cambridge Cardiff Ebbw Vale Edinburgh Leeds Manchester Solihull Newcastle



View of Main Entrance



Proposed extension from Valley Road

The scaling of this drawing cannot be assured
 Revision _____ Date _____ Drn _____ Ckd _____

Project
**Cinderford Extra Care
 Home Extension**
 Drawing Title
Site Context

Date	Scale	Drawn by	Check by
09/23/13	@ A3	KD	Designer
Project No	Drawing No		Revision
21881	LO_10_005		

**BARTON
 WILLMORE**
 Planning • Master Planning & Urban Design
 Architecture • Landscape Planning & Design • Project Services
 Environmental & Sustainability Assessment • Graphic Design

bartonwillmore.co.uk 

Reading London Bristol Cambridge Cardiff Ebbsfleet Edinburgh Leeds Manchester Solihull Newcastle