


REVISION	DATE	DESCRIPTION
-	18.09.12	ISSUED TO STRUCTURAL ENGINEER
A	24.09.12	PRELIMINARY ISSUE
B	09.10.12	PRELIMINARY ISSUE
C	11.10.12	TENDER ISSUE
D	07.05.13	V.E AMENDMENTS
E	20.06.13	CONTRACT ISSUE
F	11.07.13	LIFT SHAFT DIMENSIONS ALTERED

REVISION NOTES
 F LIFT SHAFT DIMENSIONS INCREASED AS PER MANUFACTURERS REQUIREMENTS.
 EXT. DOORS TO COMMUNAL LOUNGE, APT2 & APT3 ALTERED TO SHOW OUTWARD OPENING PATIO DOORS WITH 180 DEG HINGE SECURED BACK TO WALL OR SASH.

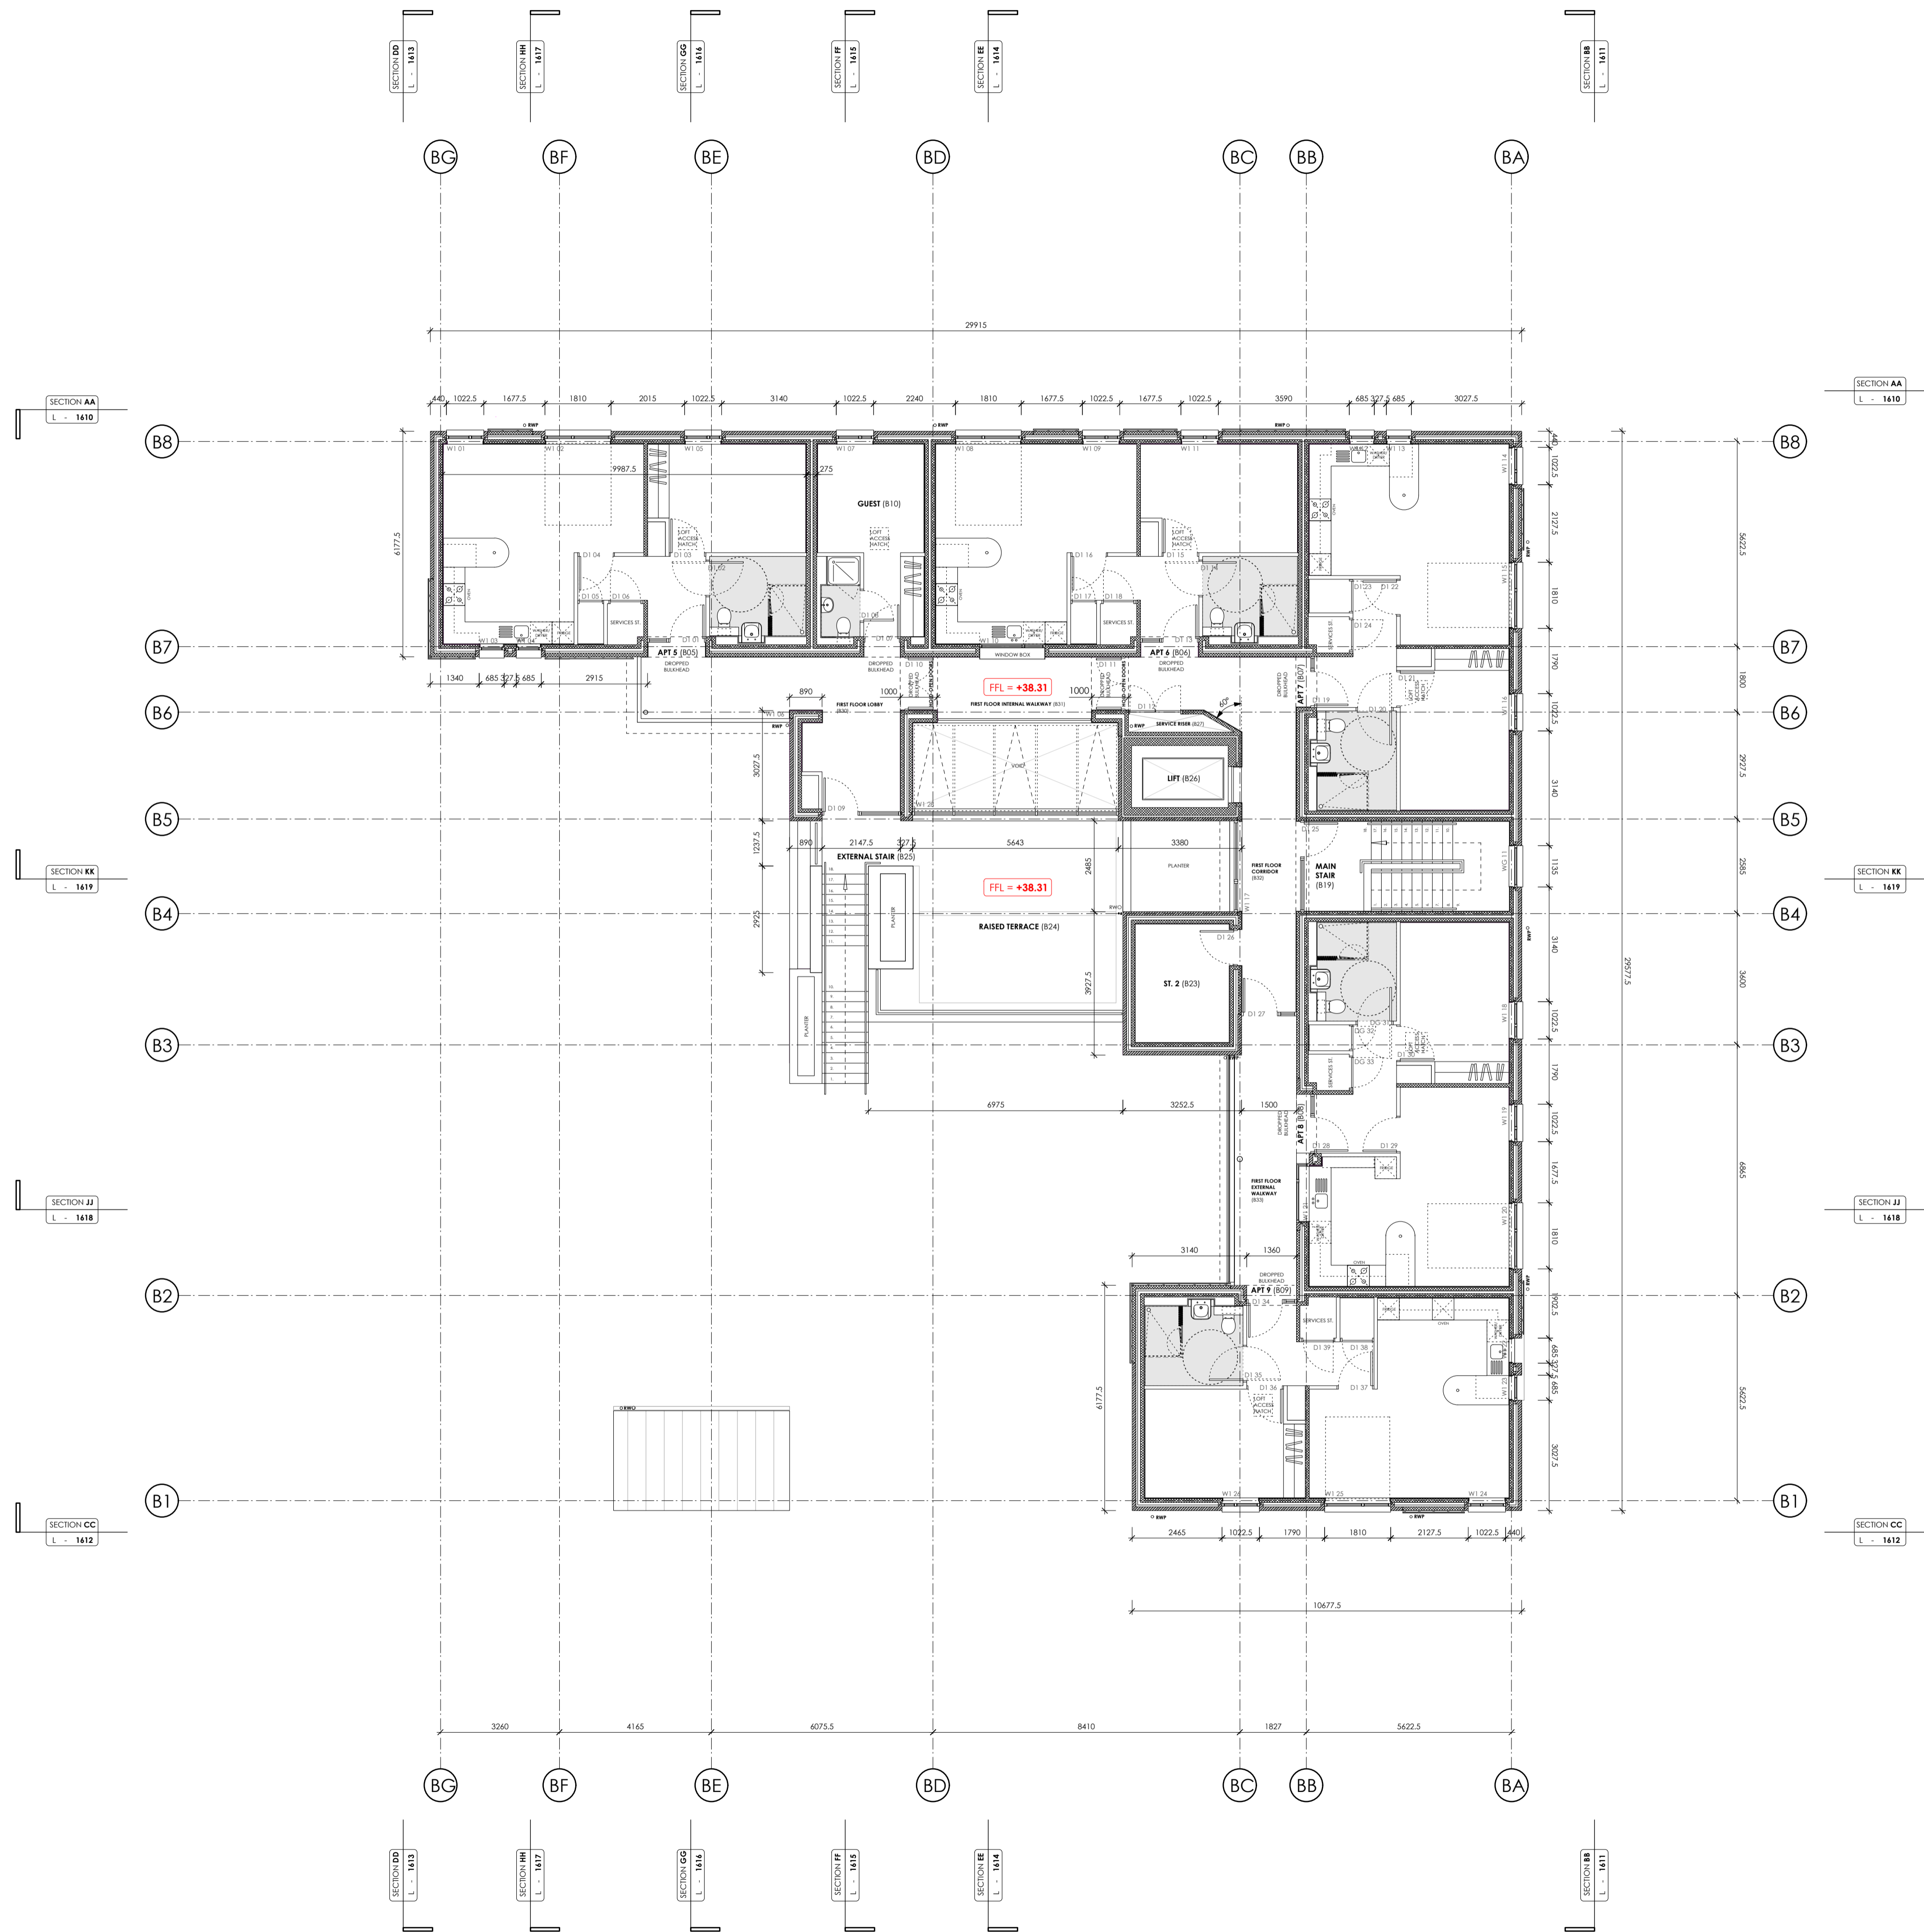

KEY

	BRICKWORK
	BLOCKWORK
	TIMBER CLADDING
	STUD PARTITION
	PROPOSED LEVEL
	EXISTING LEVEL (TO BE RETAINED)

REFERENCES
 REFER TO DRAWING L1101 - L1102 FOR FLOOR PLANS
 REFER TO DRAWING L1103 FOR ROOF PLAN
 REFER TO DRAWING SERIES L1600 FOR ELEVATIONS

- NOTES**
- DO NOT SCALE FROM THIS DRAWING. WORK TO FIGURED DIMENSIONS ONLY. ALL DIMENSIONS TO BE CHECKED ON SITE PRIOR TO COMMENCEMENT.
 - THIS DRAWING IS TO BE READ IN CONJUNCTION WITH ALL OTHER RELEVANT DRAWINGS. ANY DISCREPANCIES, ERRORS OR OMISSIONS SHOULD BE BROUGHT TO THE ATTENTION OF THE CONTRACT ADMINISTRATOR.
 - ALL EXTERNAL DIMENSIONS ARE MEASURED TO FACE OF BRICKWORK AND NOT TIMBER CLADDING, UNLESS OTHERWISE STATED
 - GRID LINES ARE CENTRED ON BLOCKWORK WALLS AND STRUCTURAL COLUMNS, UNLESS OTHERWISE STATED
 - REFER TO ELEVATIONS FOR EXTERNAL MATERIAL FINISHES
 - KITCHEN AND BATHROOM SANITARYWARE LAYOUTS ARE INDICATIVE.

CONSTRUCTION ISSUE
OMI ARCHITECTS
 31, Blackfriars Road, Salford, Manchester M3 7AQ
 t 44(0)161 832 3242
 f 44(0)161 832 3623
 e info@omiarchitects.com
 w www.omiarchitects.com

PROJECT	WARDS LANE, BIDFORD-ON-AVON		
DRAWING	FIRST FLOOR PLAN		
DATE	03.09.12	DRAWN BY	JM
JOB NO.	1325	DWG. NO.	L 1102 F
		SCALE	1:100@A1