


**KITCHEN ELEVATIONS**


Specification

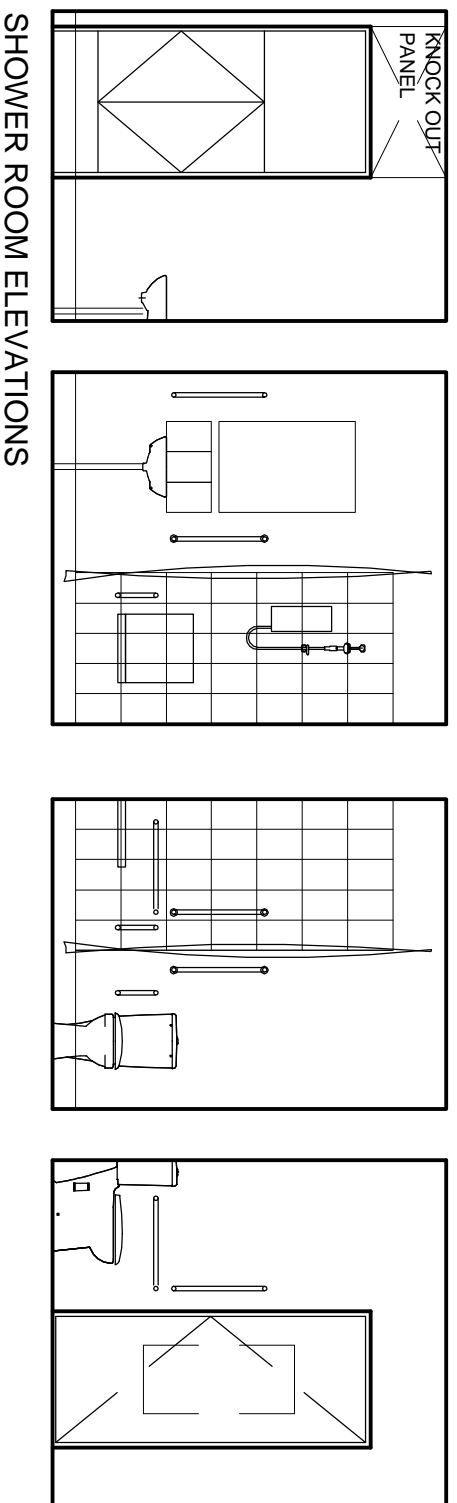

**SHOWER ROOM ELEVATIONS**

REVISIONS:

FIGURED DIMENSIONS TO BE USED IN PREFERENCE TO SCALE.  
ALL DIMENSIONS MUST BE OBTAINED FROM OR CHECKED ON SITE.  
ENSURE THIS DRAWING IS THE LATEST REVISION. ANY  
DISCREPANCIES MUST BE REPORTED TO THE ARCHITECT  
IMMEDIATELY.

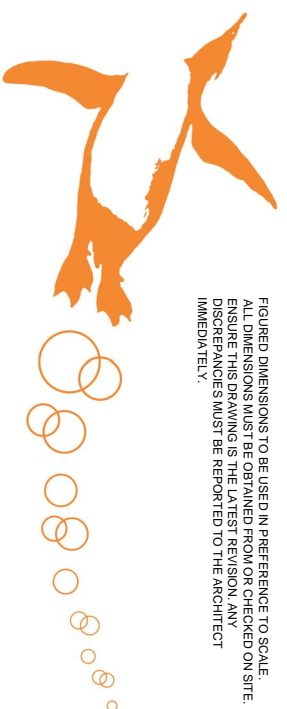

PROJECT: **40 No. APARTMENTS, RACECOURSE ESTATE.**

SUBJECT: **APARTMENT TYPE A**

**gentoo** homes  
EMPEROR HOUSE  
2 EMPEROR WAY  
DOXFORD INTERNATIONAL  
SUNDERLAND  
SR3 3XR  
TEL. 0191 525 5000  
FAX. 0191 525 5882

PROJECT LEADER	V. MOSS	TELEPHONE No.	5255000
DRAWN BY	Bill Fairley	APPROVED BY	
DATE	13/11/2008	SCALE	1: 50
DRAWING No.	GEN/07B/230	SHEET SIZE	A3
		REVISION	