





- HAPPI Principles
- Independent living
- Generous Space Standards
- Natural Light
- Places to Sit and Relax
- Communal and Private Space
- Streetscape, Social Connection
- Care as and when necessary



Junction of Danesmoor Drive and Chesham Road

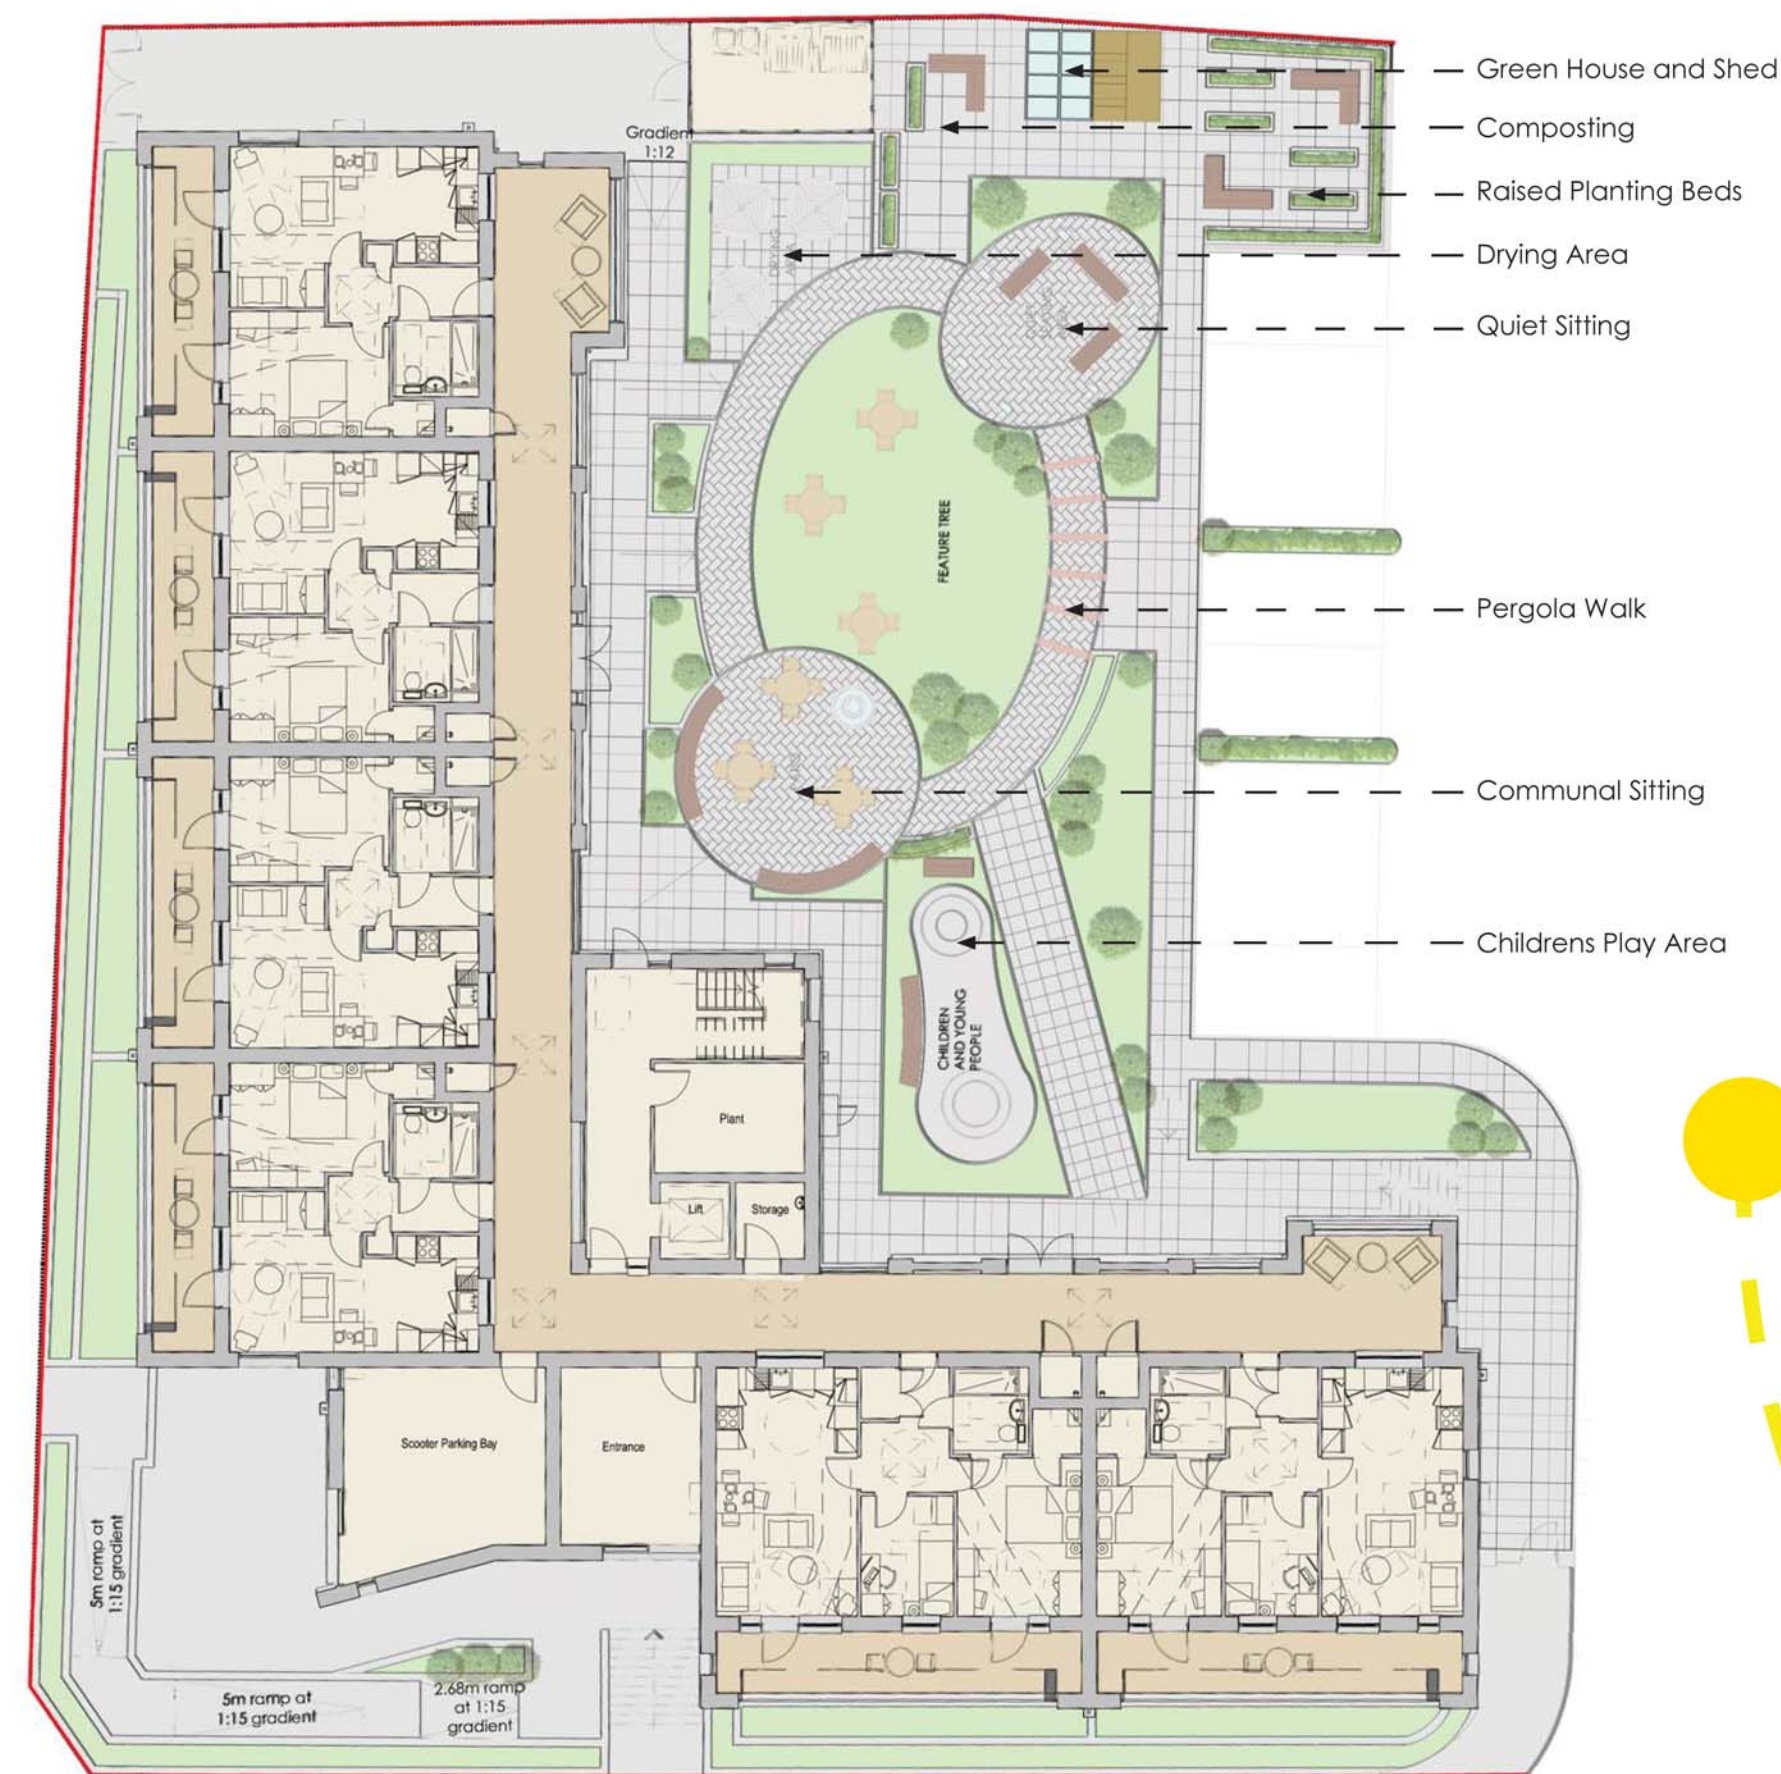

Plan And Elevation @ 1:200

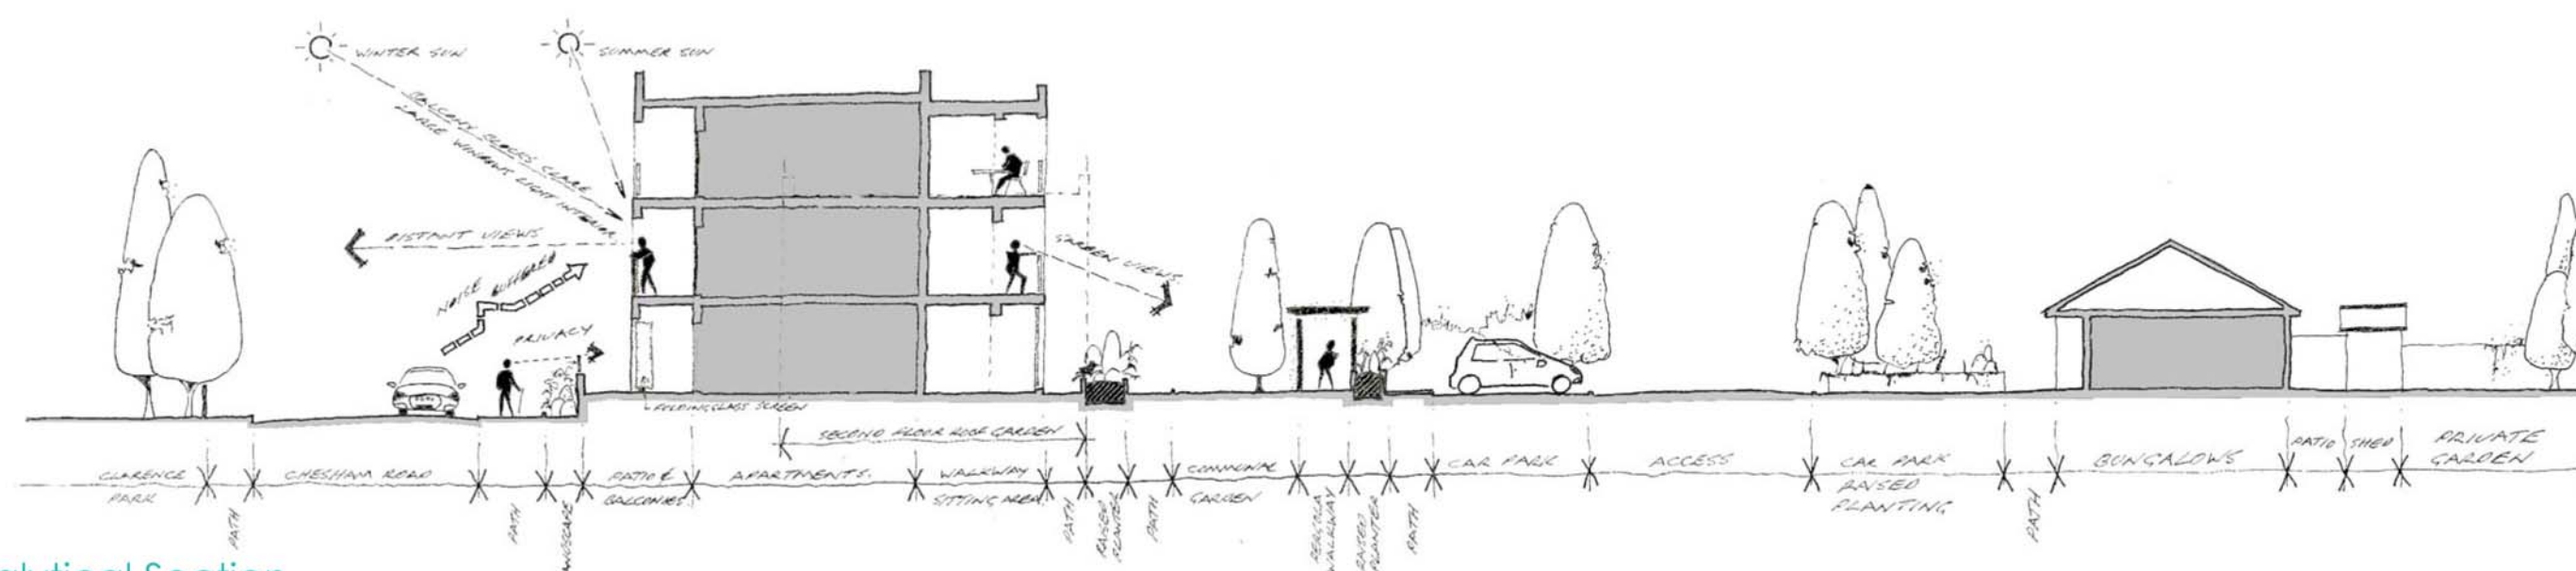

Analytical Section



Site Plan @ 1:500



Typical 2Bedroom/3Person Floor Plan @ 1:100

