


Type of space	HQI checklist	
Living Room	Furniture	✓
	Armchair	✓
	2 seat settee	✓
	TV	✓
	Coffee table	✓
	Occasional table	N/A
	Storage unit	✓
	Space for visitors chair	✓
	Desk & chair (extral)	✓
	Focal fire point (extral)	✓
Kitchen/Dining	Activity Zone	✓
	Dining chairs	✓
	Dining table	✓
	Sideboard	N/A
	Radialator	✓
	Dining activity Zones	✓
	Kitchen activity Zone	✓
	Double bedroom	✓
	Double bed	✓
	Bedside table	✓
Single bedroom	Bedside table	✓
	Chest of drawers	✓
	Table and stool	✓
	Single wardrobe	✓
	Dressing Zone	✓
	Bedmaking Zone	✓
	Radialator	✓
	Bathroom	✓
	W.C. & cistern 500x700 min	✓
	Wash-hand basin 600x400	✓
Bathroom	Bath	✓
	Shower over Bath (opt)	✓
	Shower	✓
	Radialator	✓
	Using a wc zone	✓

Unit	Kitchen checklist	Capacity
1000mm	Sink top and drainer	
640mm	Cooker	
640mm	Washer/Dryer	0.21m³
600mm	Base Unit	0.17m³
600mm	Base Unit	0.21m³
500mm	Base Unit	0.17m³
500mm	Base Unit	0.17m³
1000mm	Corner Base Unit	0.35m³
1000mm	Corner Base Unit	0.35m³
600mm	Corner Wall Unit	0.13m³
600mm	Wall Unit	0.13m³
640mm	Fridge/Freezer	0.61m³
600mm	Broom Tall Unit	0.05m³
150mm	Troy Space	0.05m³
500mm	Recycle Bins Space	0.17m³
Total	length of filament Req	4930mm
Total	length of filament	7680mm
Total	Volume Required	1.5m³
Total	Volume Achieved	2.55m³

All cubic capacities to be calculated by kitchen manufacturer to confirm compliance prior to ordering

Criterion	Area or Feature	
1	Parking	✓
2	Approach from parking	✓
3	Approach to entrance	✓
4	Entrances	✓
5	Communal Stairs and Lifts	✓
6	Internal doorways and hallways	✓
7	Circulation space	✓
8	Entrance level living	✓
9	Entrance level bedspace	✓
10	Entrance level wc and future shower	✓
11	W.C. and bathroom walls	✓
12	Future stair lift and through the floor lift	N/A
13	Future hoist	✓
14	Bathrooms	✓
15	Glazing/window handle	✓
16	Location of service control	✓

Storage	General	4.80 sqm
	3 shelves @ 1.60	-
	Provided	4.80sqm
	Required	2.25sqm
	Tall storage	0.36sqm
	600x600 Droom	2.1 sqm
	tall storage extra	2.46sqm
	Required	0.50 sqm

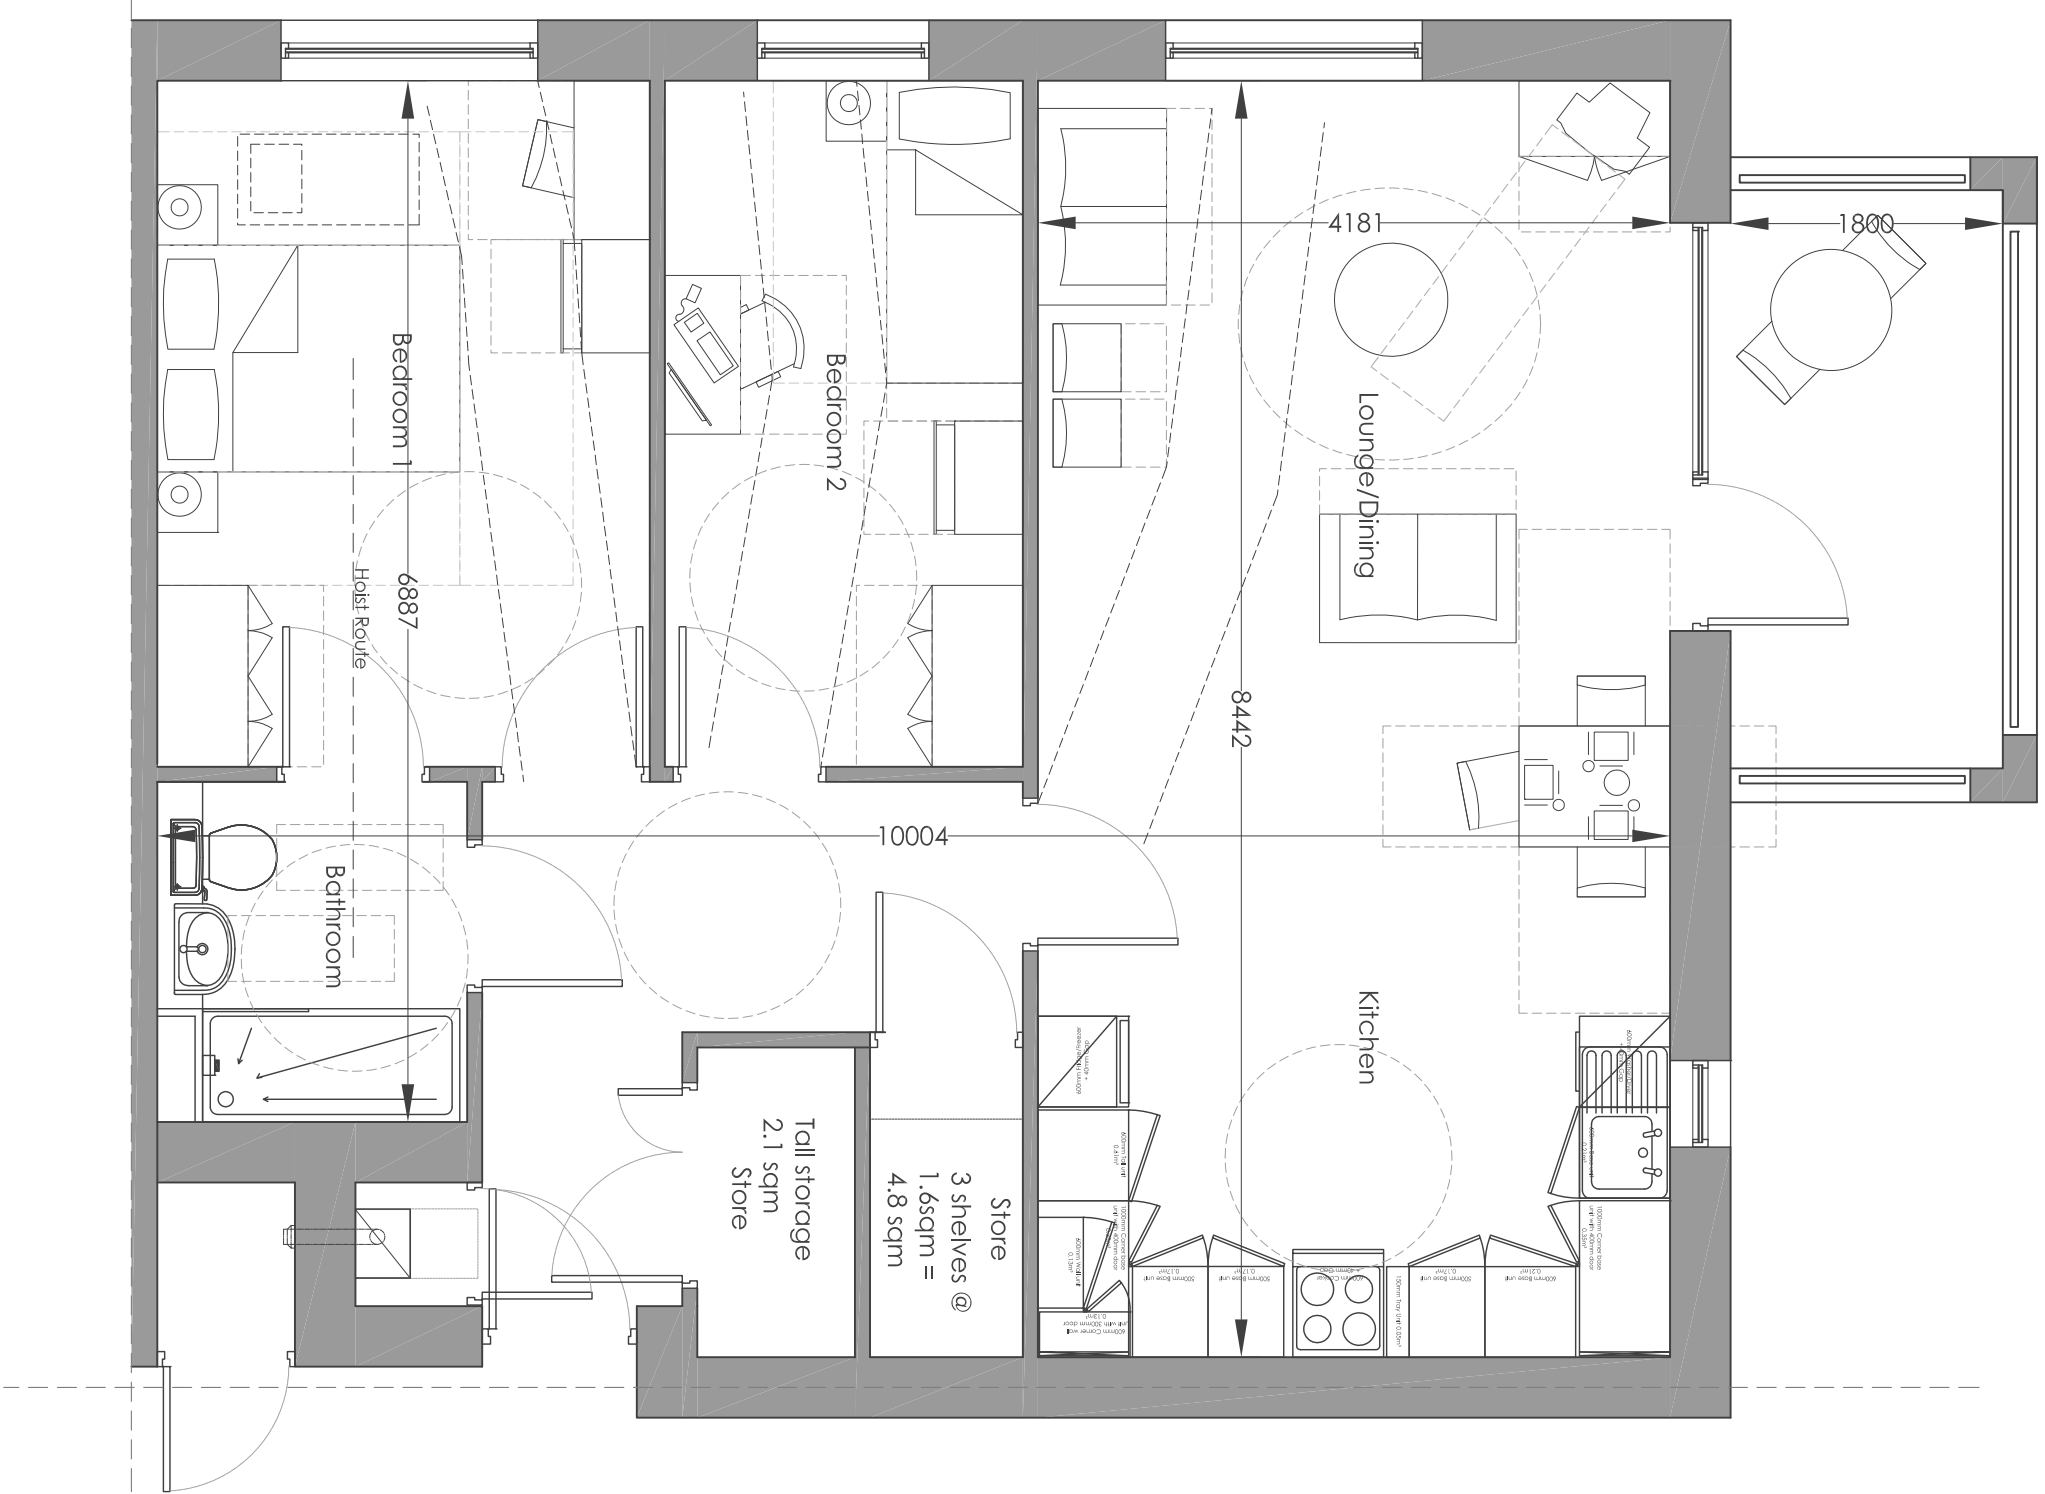

**Notes**

Jennings Design Associates take no responsibility for any dimensions obtained by scaling from this drawing. A no dimension is shown the user should refer to the drawing for the correct dimension. Dimensions or by site measurement. Supplying the drawing in digital form is solely for convenience and no reliance may be placed on digital data. All data must be checked against read copy. Dimensions must be checked against read copy. The drawing is copyright of Jennings Design Associates.

Rev	Description	Date	By
C	Additional dimensions added	11/17/14	KOR
B	Added Hoist & Lift Information	09/11/14	NS
A	Amended layout	29/08/14	NS

**Jennings Design Associates**  
Architects

Architects Designers Project Managers  
The Warehouse, Saxon Street, Denton,  
Manchester M34 3DS  
T: 0161 334 5011 F: 0161 320 0512 E: jda@jda-architects.com

Client: St Vincents Housing Association

Project: Ekr Lane, Billington

Scale: 1:50  
To: 21/04/14  
Drawn By: RH  
Checked By:

Job Number	Project	Scale	Date	Drawn By	Checked By
805	A 007	1:50	21/04/14	RH	

